

# MAIN FLOOR PLAN

SCALE: 1:60 353.0 sq m

PRELIMINARY PLANS  
NOT FOR CONSTRUCTION

## BAKER RESIDENCE

ALL INFORMATION ON THIS PLAN IS TO BE CHECKED AND VERIFIED  
BY THE CONTRACTOR PRIOR TO COMMENCING CONSTRUCTION.

SCALE: 1:60  
DRAWINGS:  
MAIN FLOOR

PROJECT:  
BAKER  
27 SUNBRIDGE CRES  
KITCHENER

DATE OF FIRST PLOT: March 20, 2023  
DATE OF THIS PLOT:  
DRAWN BY:  
CHECKED BY: M.M.



SHEET  
A 2







FRONT ELEVATION  
SCALE: 1:60



REAR ELEVATION  
SCALE: 1:60

PRELIMINARY PLANS  
NOT FOR CONSTRUCTION

BAKER RESIDENCE

ALL INFORMATION ON THIS PLAN IS TO BE CHECKED AND VERIFIED  
BY THE CONTRACTOR PRIOR TO COMMENCING CONSTRUCTION.

SCALE: 1:60  
DRAWINGS:  
ELEVATIONS

PROJECT:  
BAKER  
27 SUNBRIDGE CRES  
KITCHENER


DATE OF FIRST PLOT: March 20, 2023  
DATE OF THIS PLOT:   
DRAWN BY:   
CHECKED BY: M.M.



COUNTRY LANE  
BUILDERS  
MASTER CRAFTSMEN OF  
FINE HOMES & INTERIORS

SHEET  
A 4



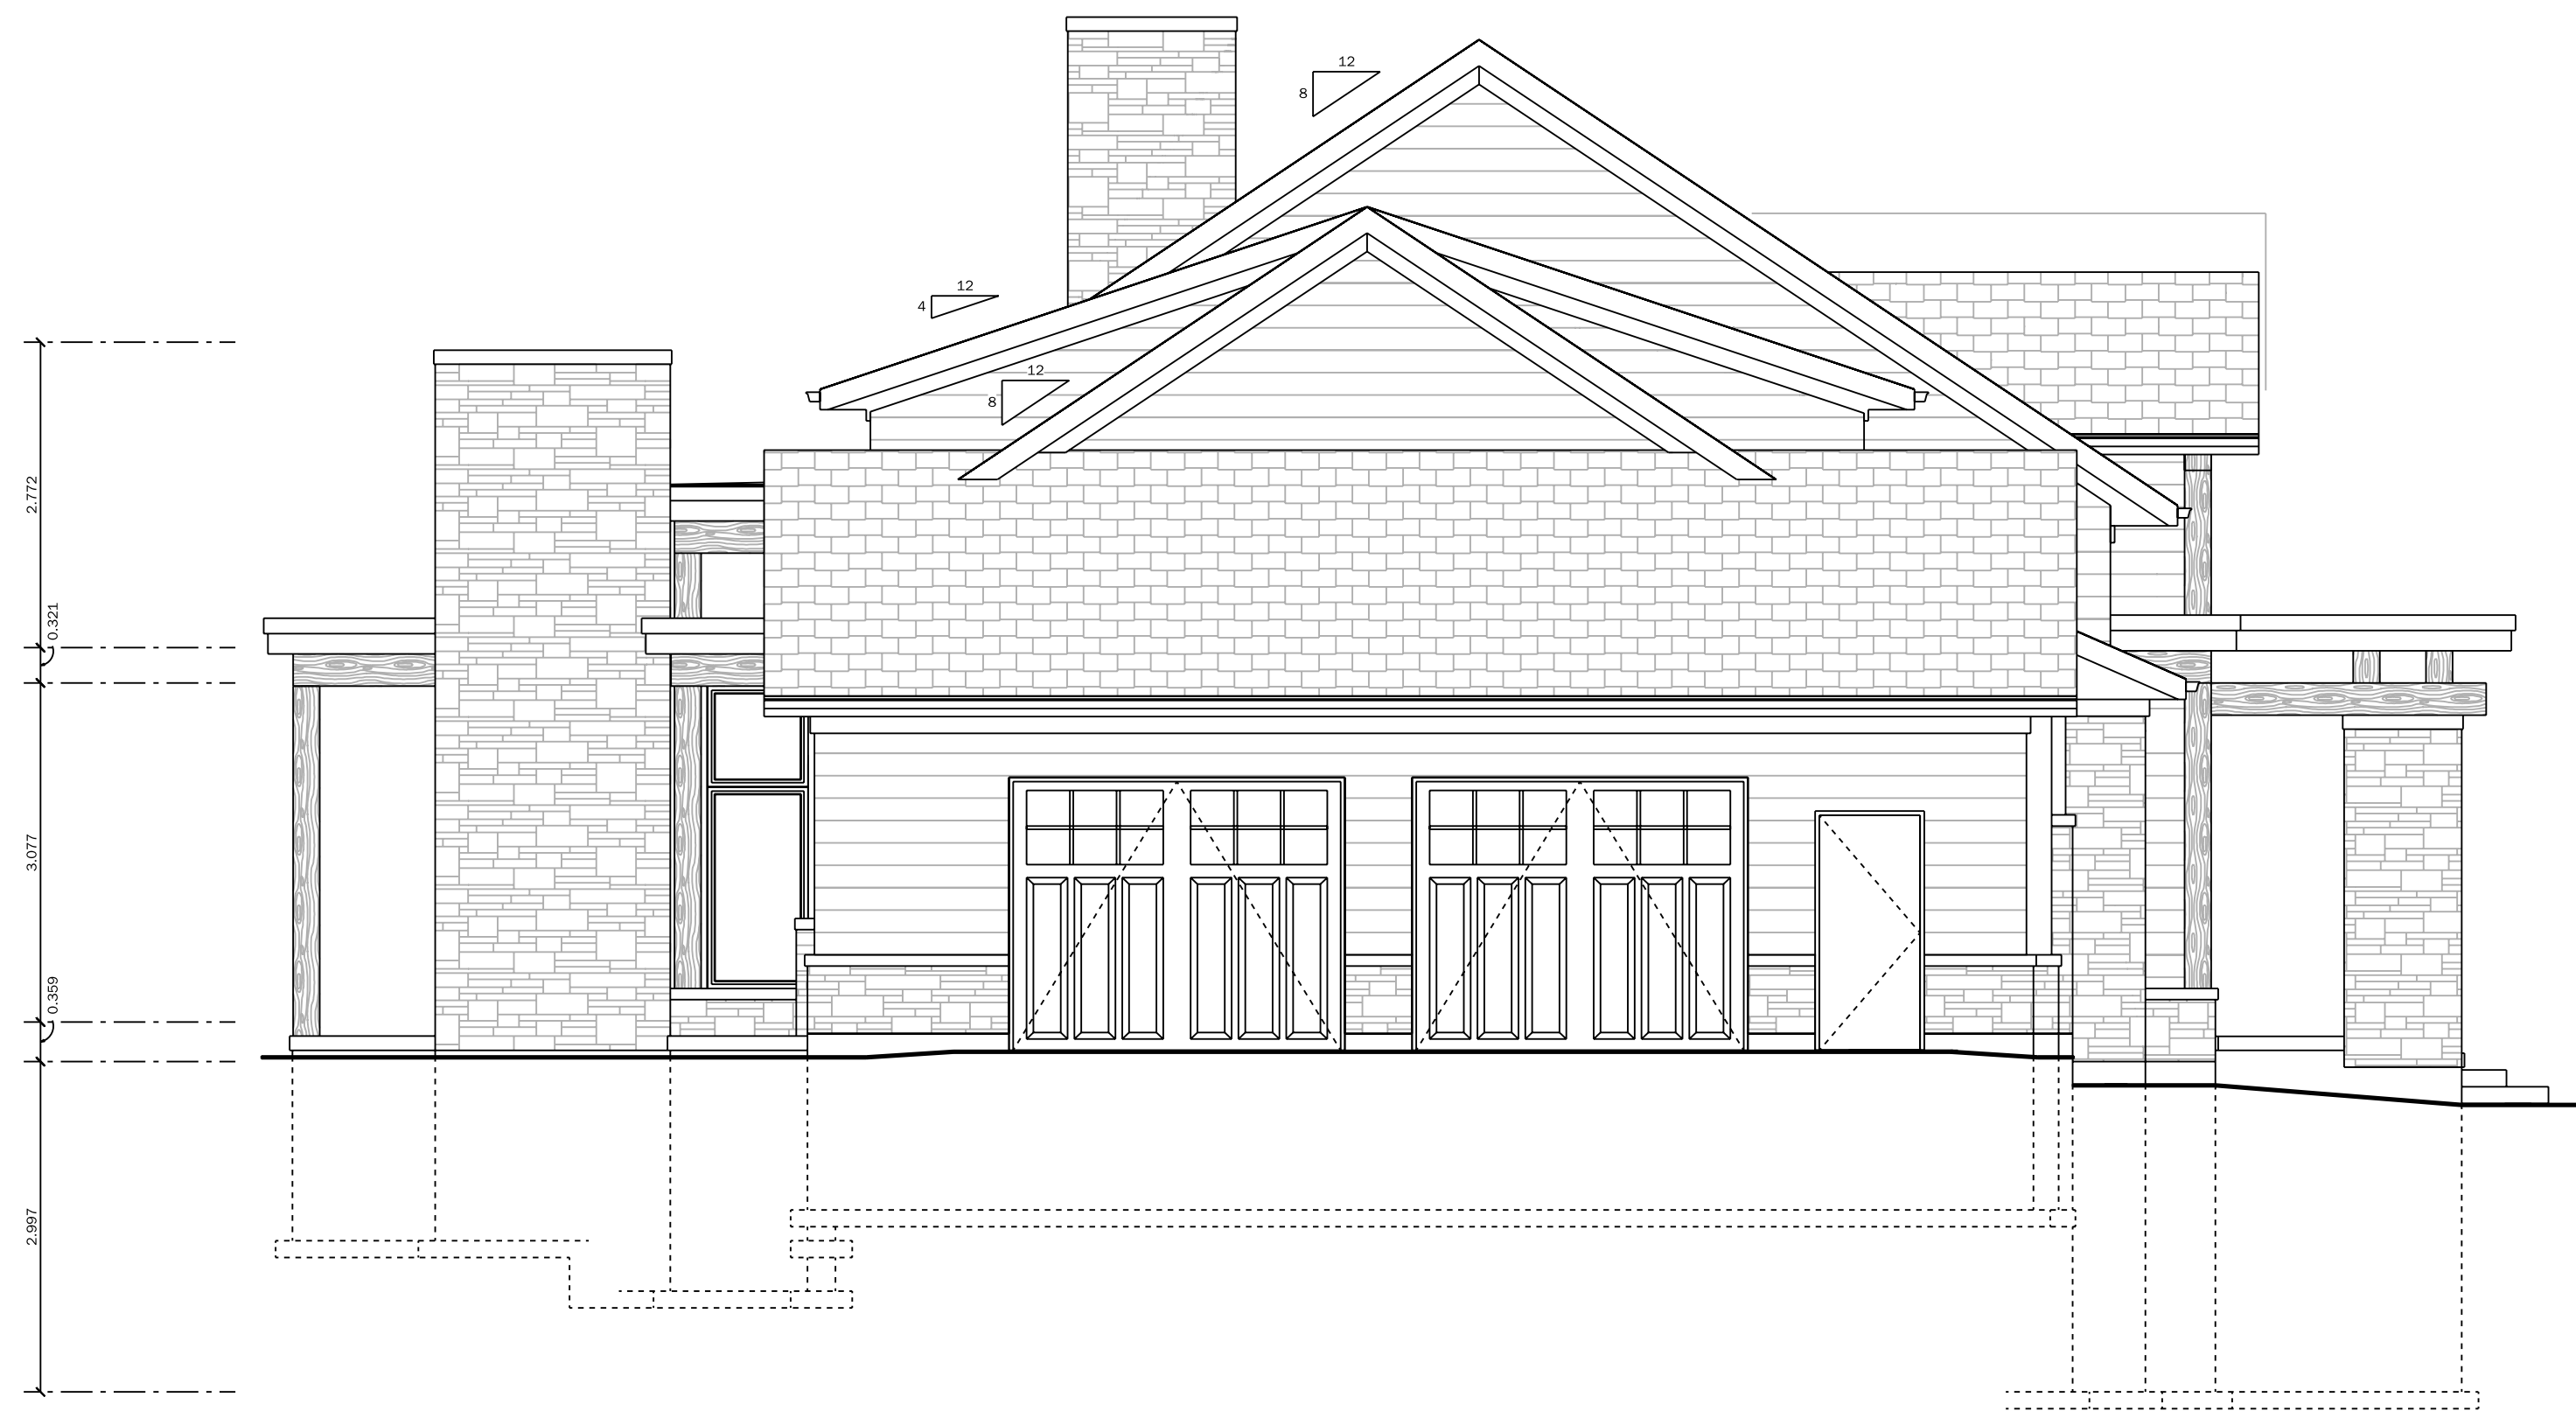

LEFT ELEVATION  
SCALE: 1:60



RIGHT ELEVATION  
SCALE: 1:60

PRELIMINARY PLANS  
NOT FOR CONSTRUCTION

BAKER RESIDENCE

ALL INFORMATION ON THIS PLAN IS TO BE CHECKED AND VERIFIED  
BY THE CONTRACTOR PRIOR TO COMMENCING CONSTRUCTION.



SCALE: 1:60  
DRAWINGS:  
ELEVATIONS

PROJECT:  
BAKER  
27 SUNBRIDGE CRES  
KITCHENER


DATE OF FIRST PLOT: March 20, 2023  
DATE OF THIS PLOT: March 20, 2023  
DRAWN BY: ...  
CHECKED BY: M.M.

  
**COUNTRY LANE**  
BUILDERS  
MASTER CRAFTSMEN OF  
FINE HOMES & INTERIORS

SHEET  
A 5

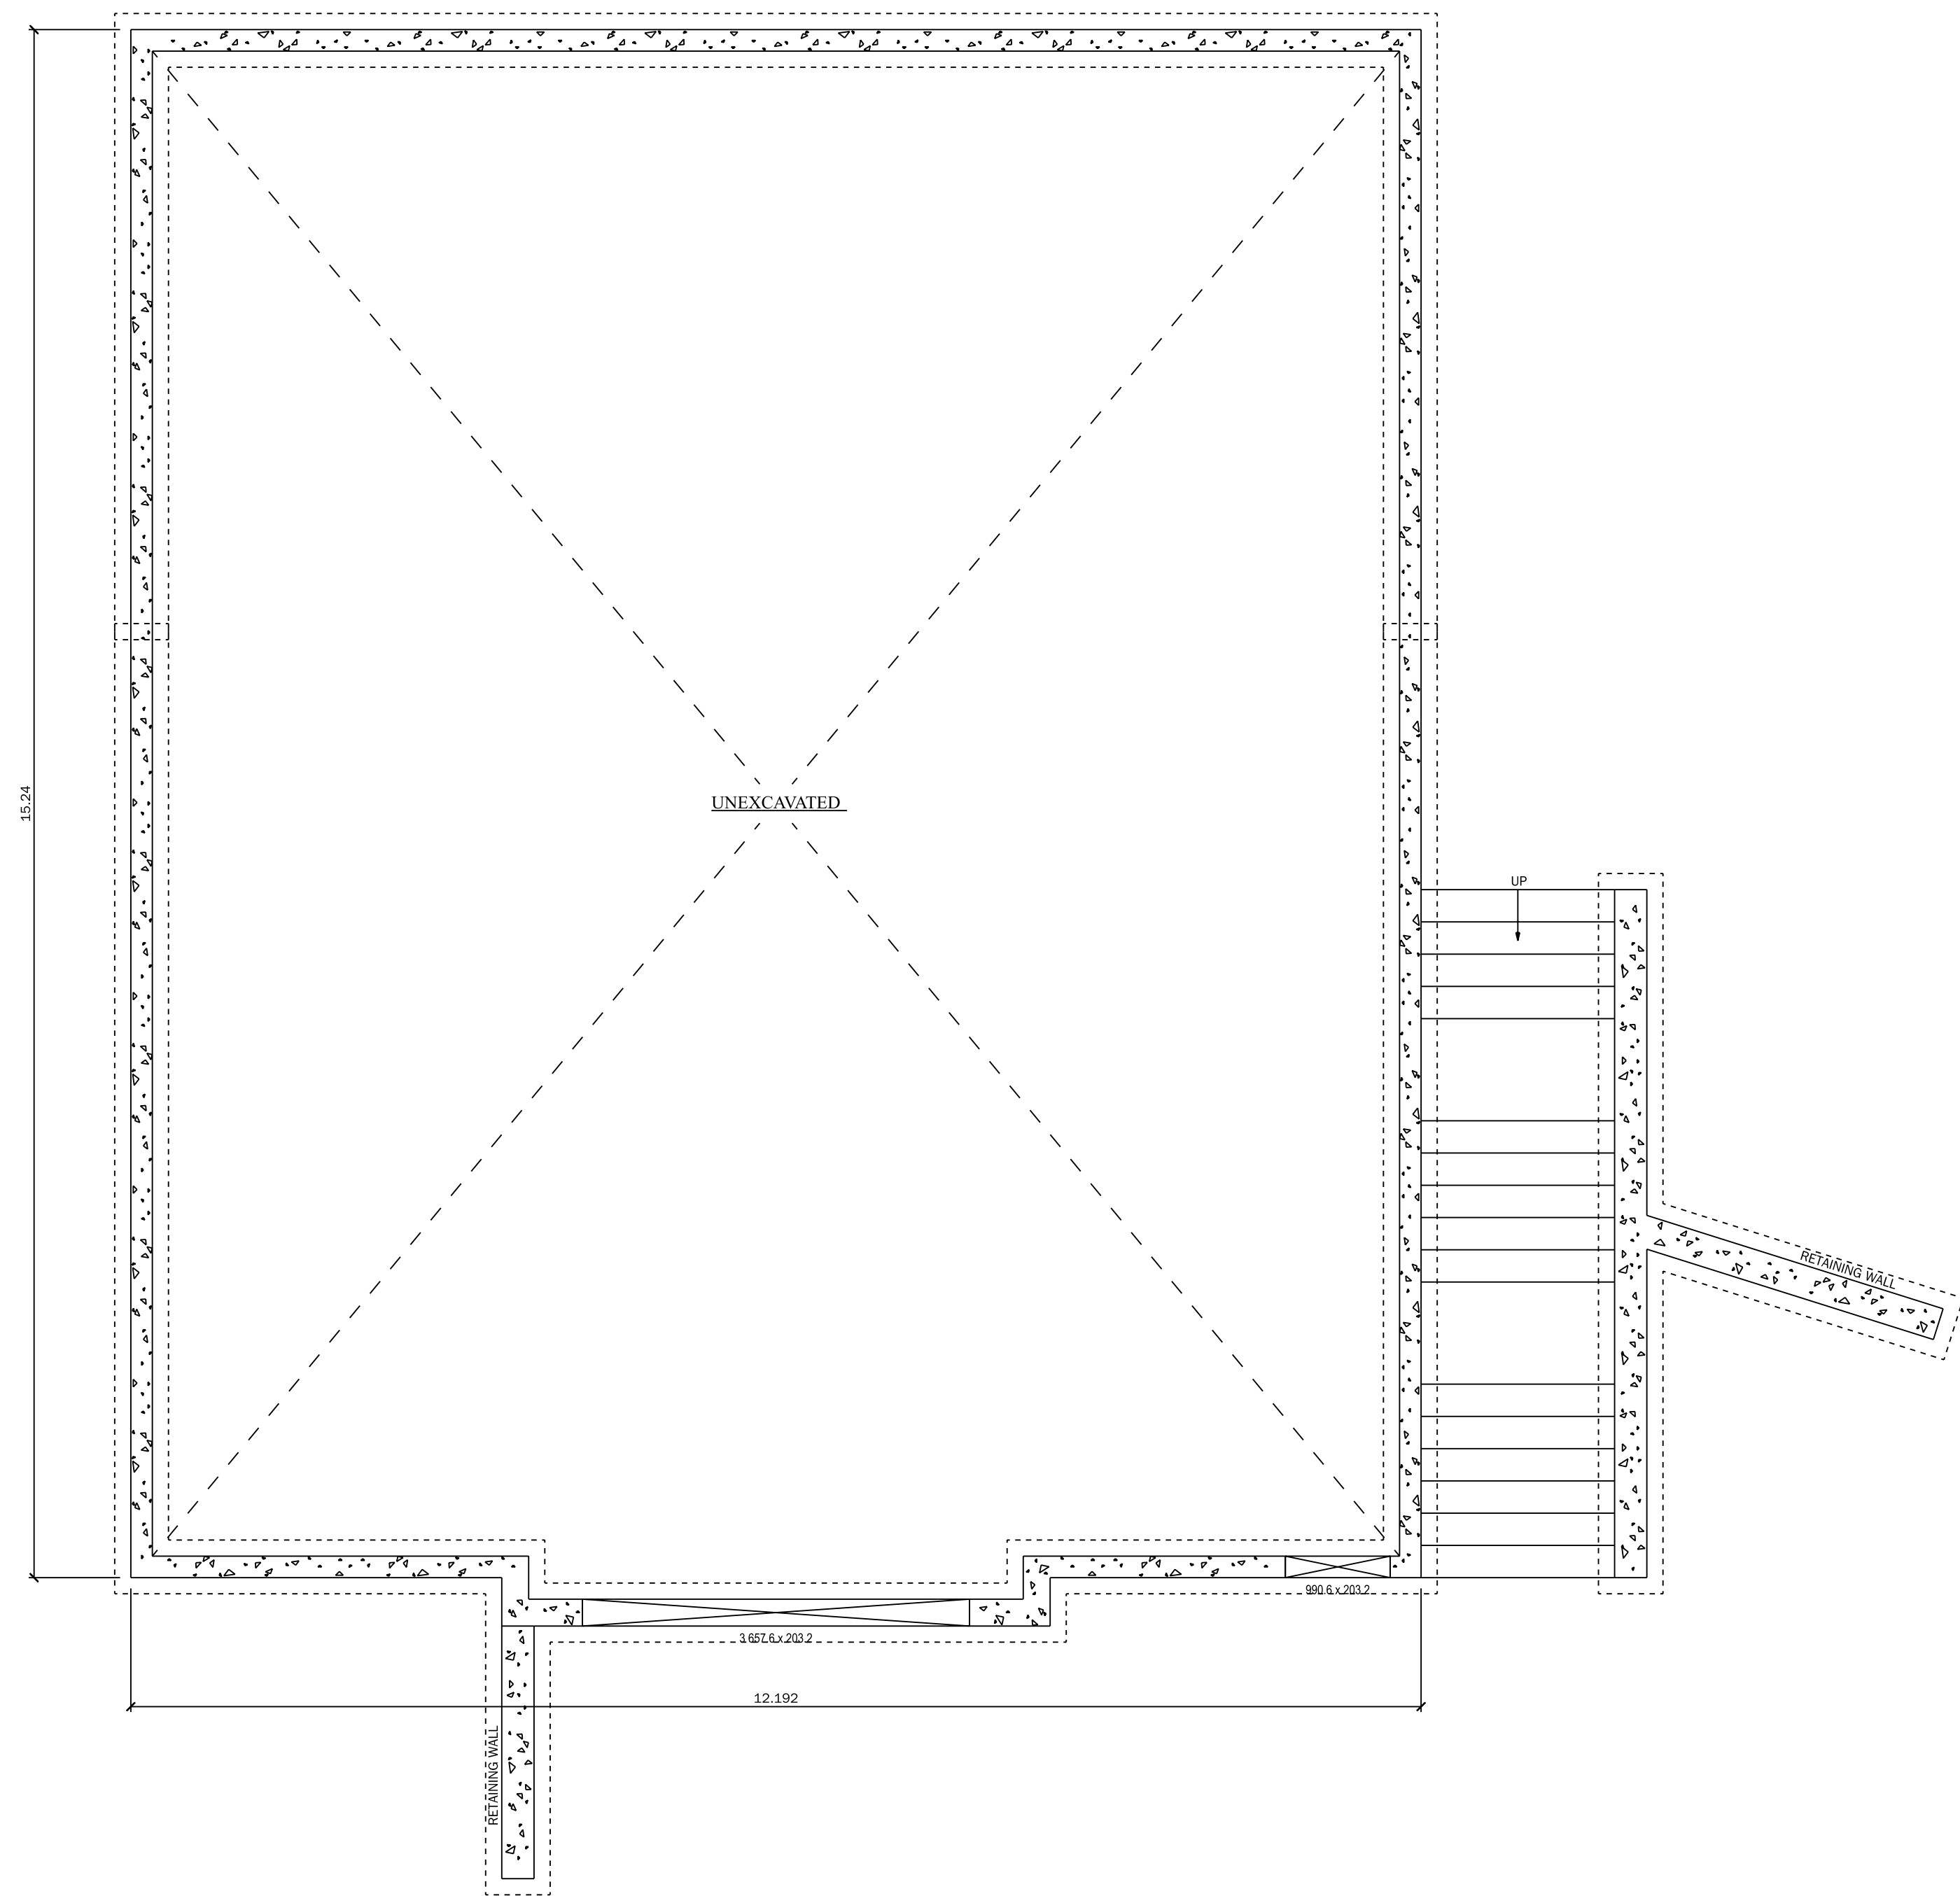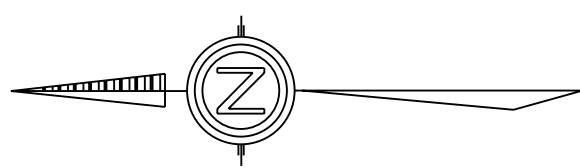

**FOUNDATION PLAN**  
SCALE: 1:50

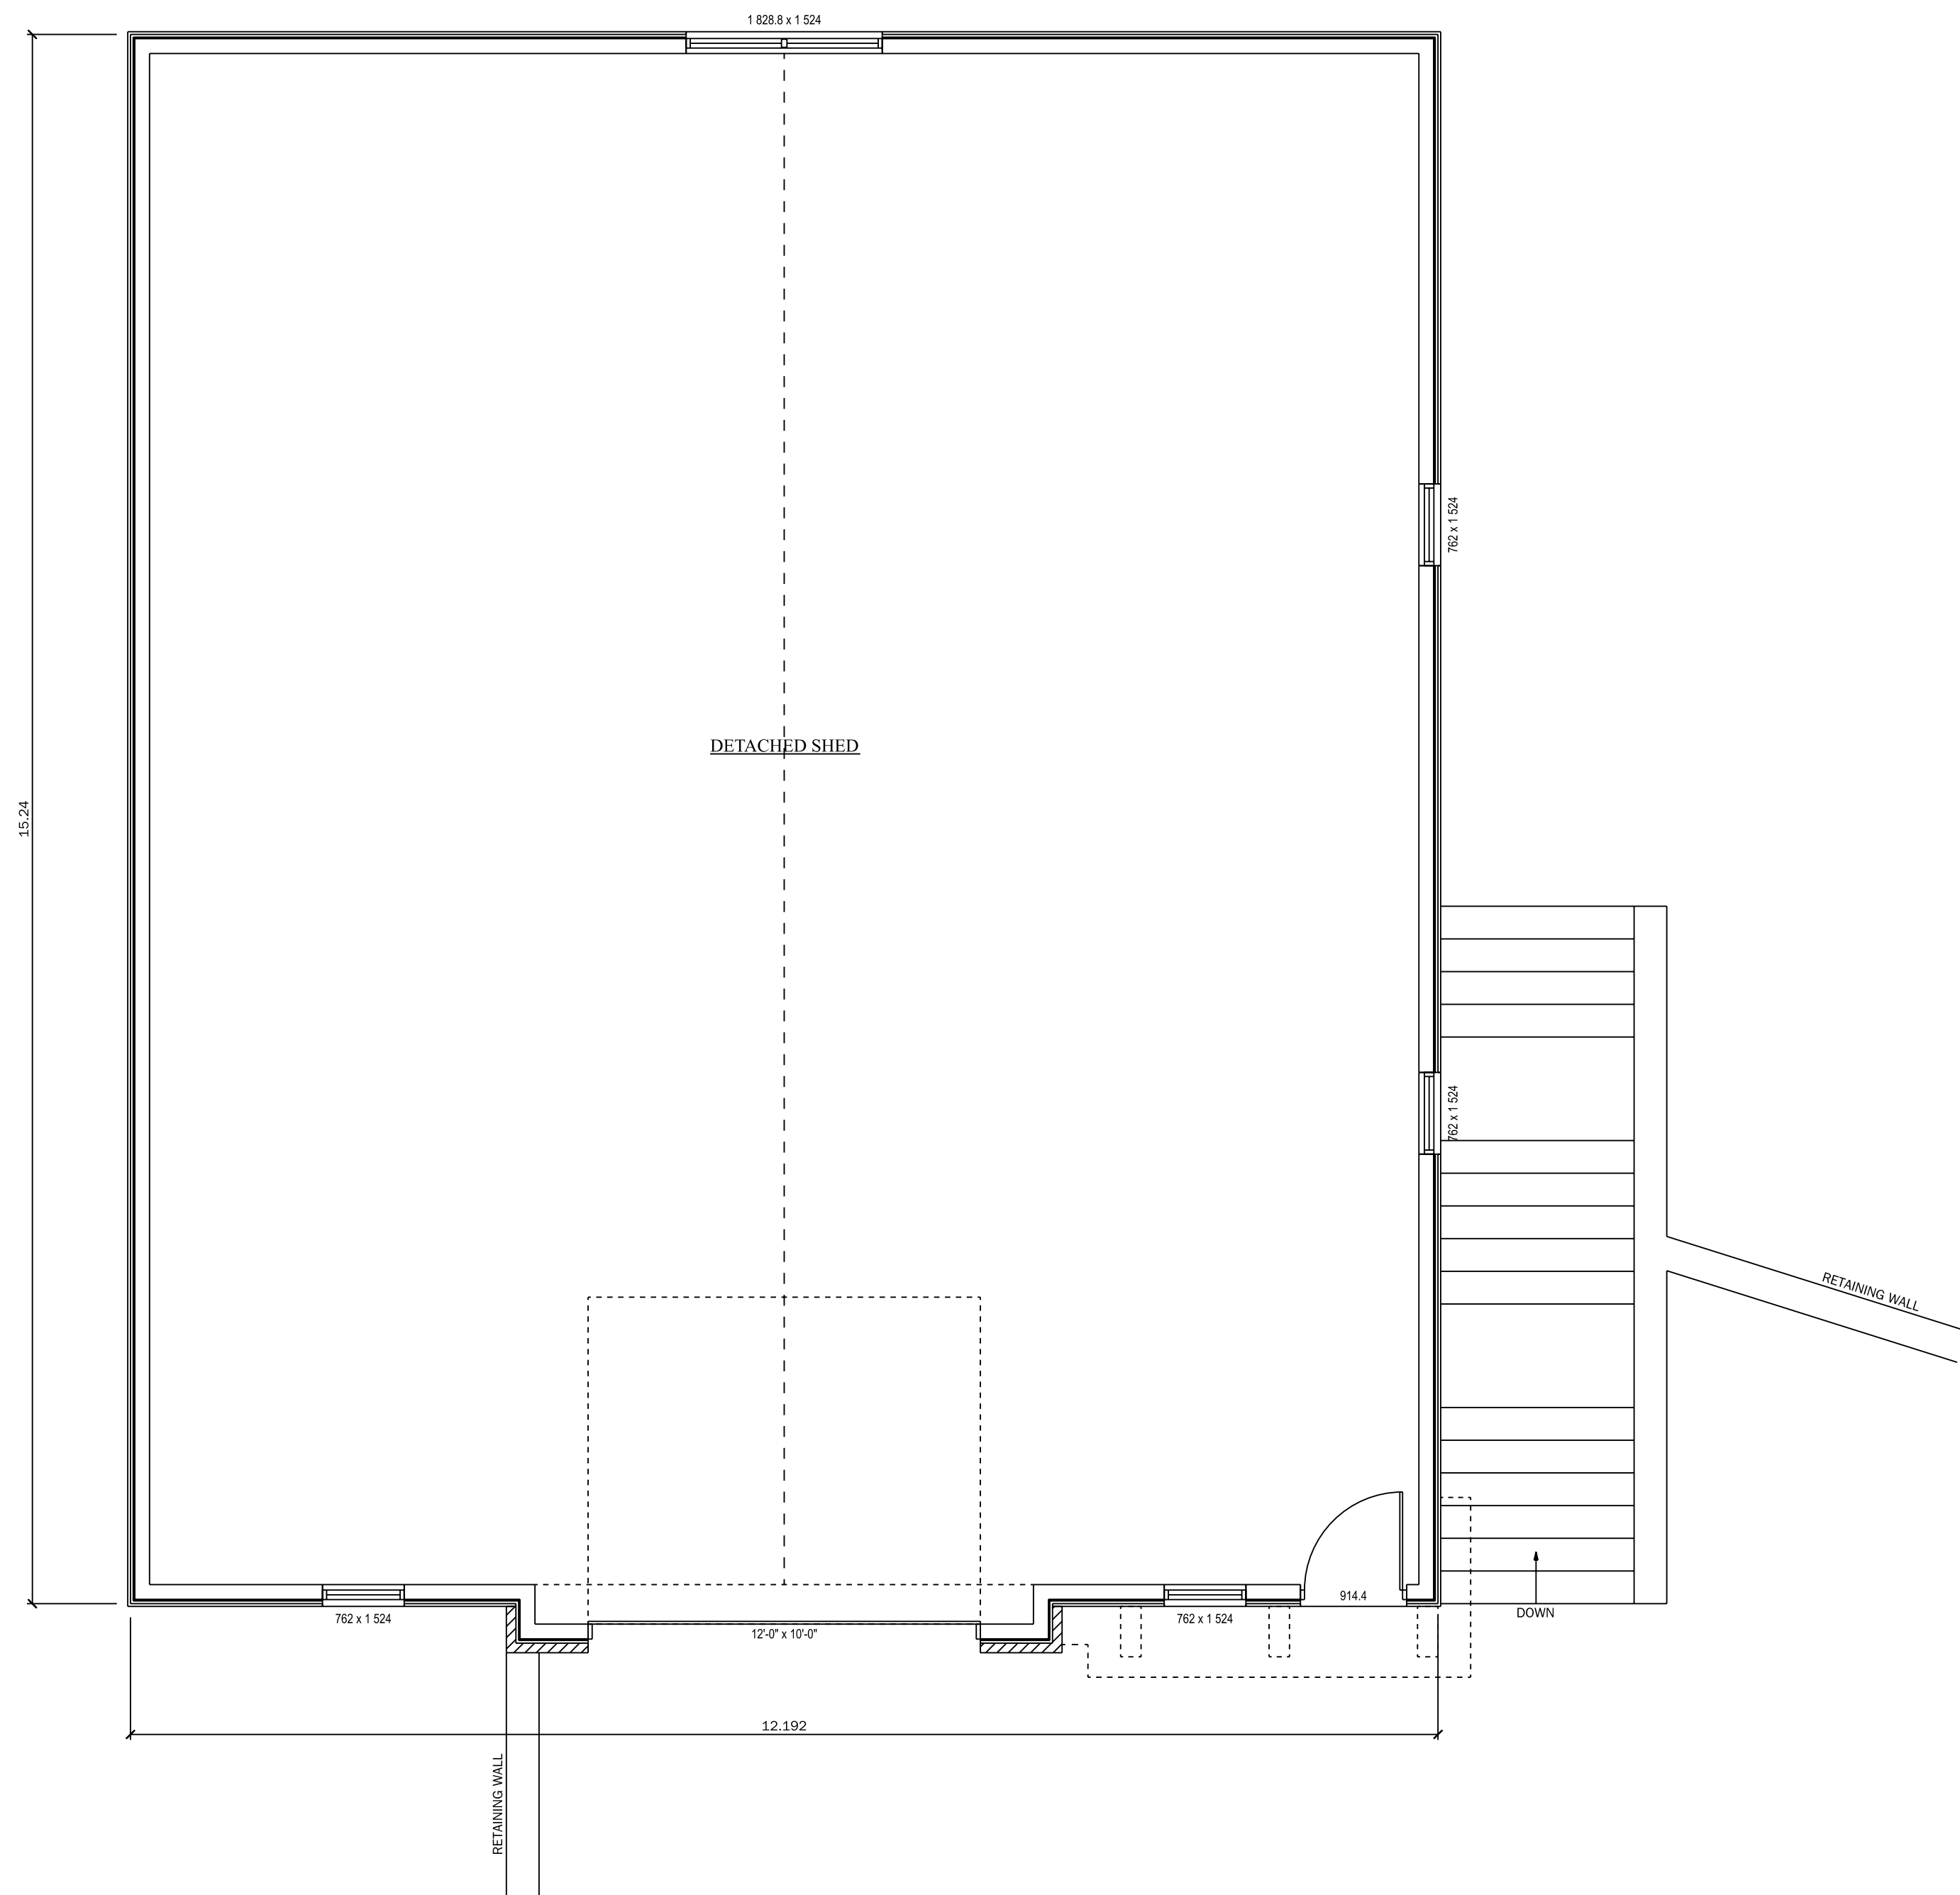

**GROUND FLOOR PLAN**  
SCALE: 1:50

PRELIMINARY PLANS  
NOT FOR CONSTRUCTION

BAKER RESIDENCE

ALL INFORMATION ON THIS PLAN IS TO BE CHECKED AND VERIFIED  
BY THE CONTRACTOR PRIOR TO COMMENCING CONSTRUCTION.


SCALE: 1:50  
DRAWINGS:  
SHED

PROJECT:  
BAKER


DATE OF FIRST PLOT: March 25, 2023  
DATE OF THIS PLOT: March 25, 2023  
DRAWN BY: M.M.  
CHECKED BY: M.M.




SHEET  
A 1

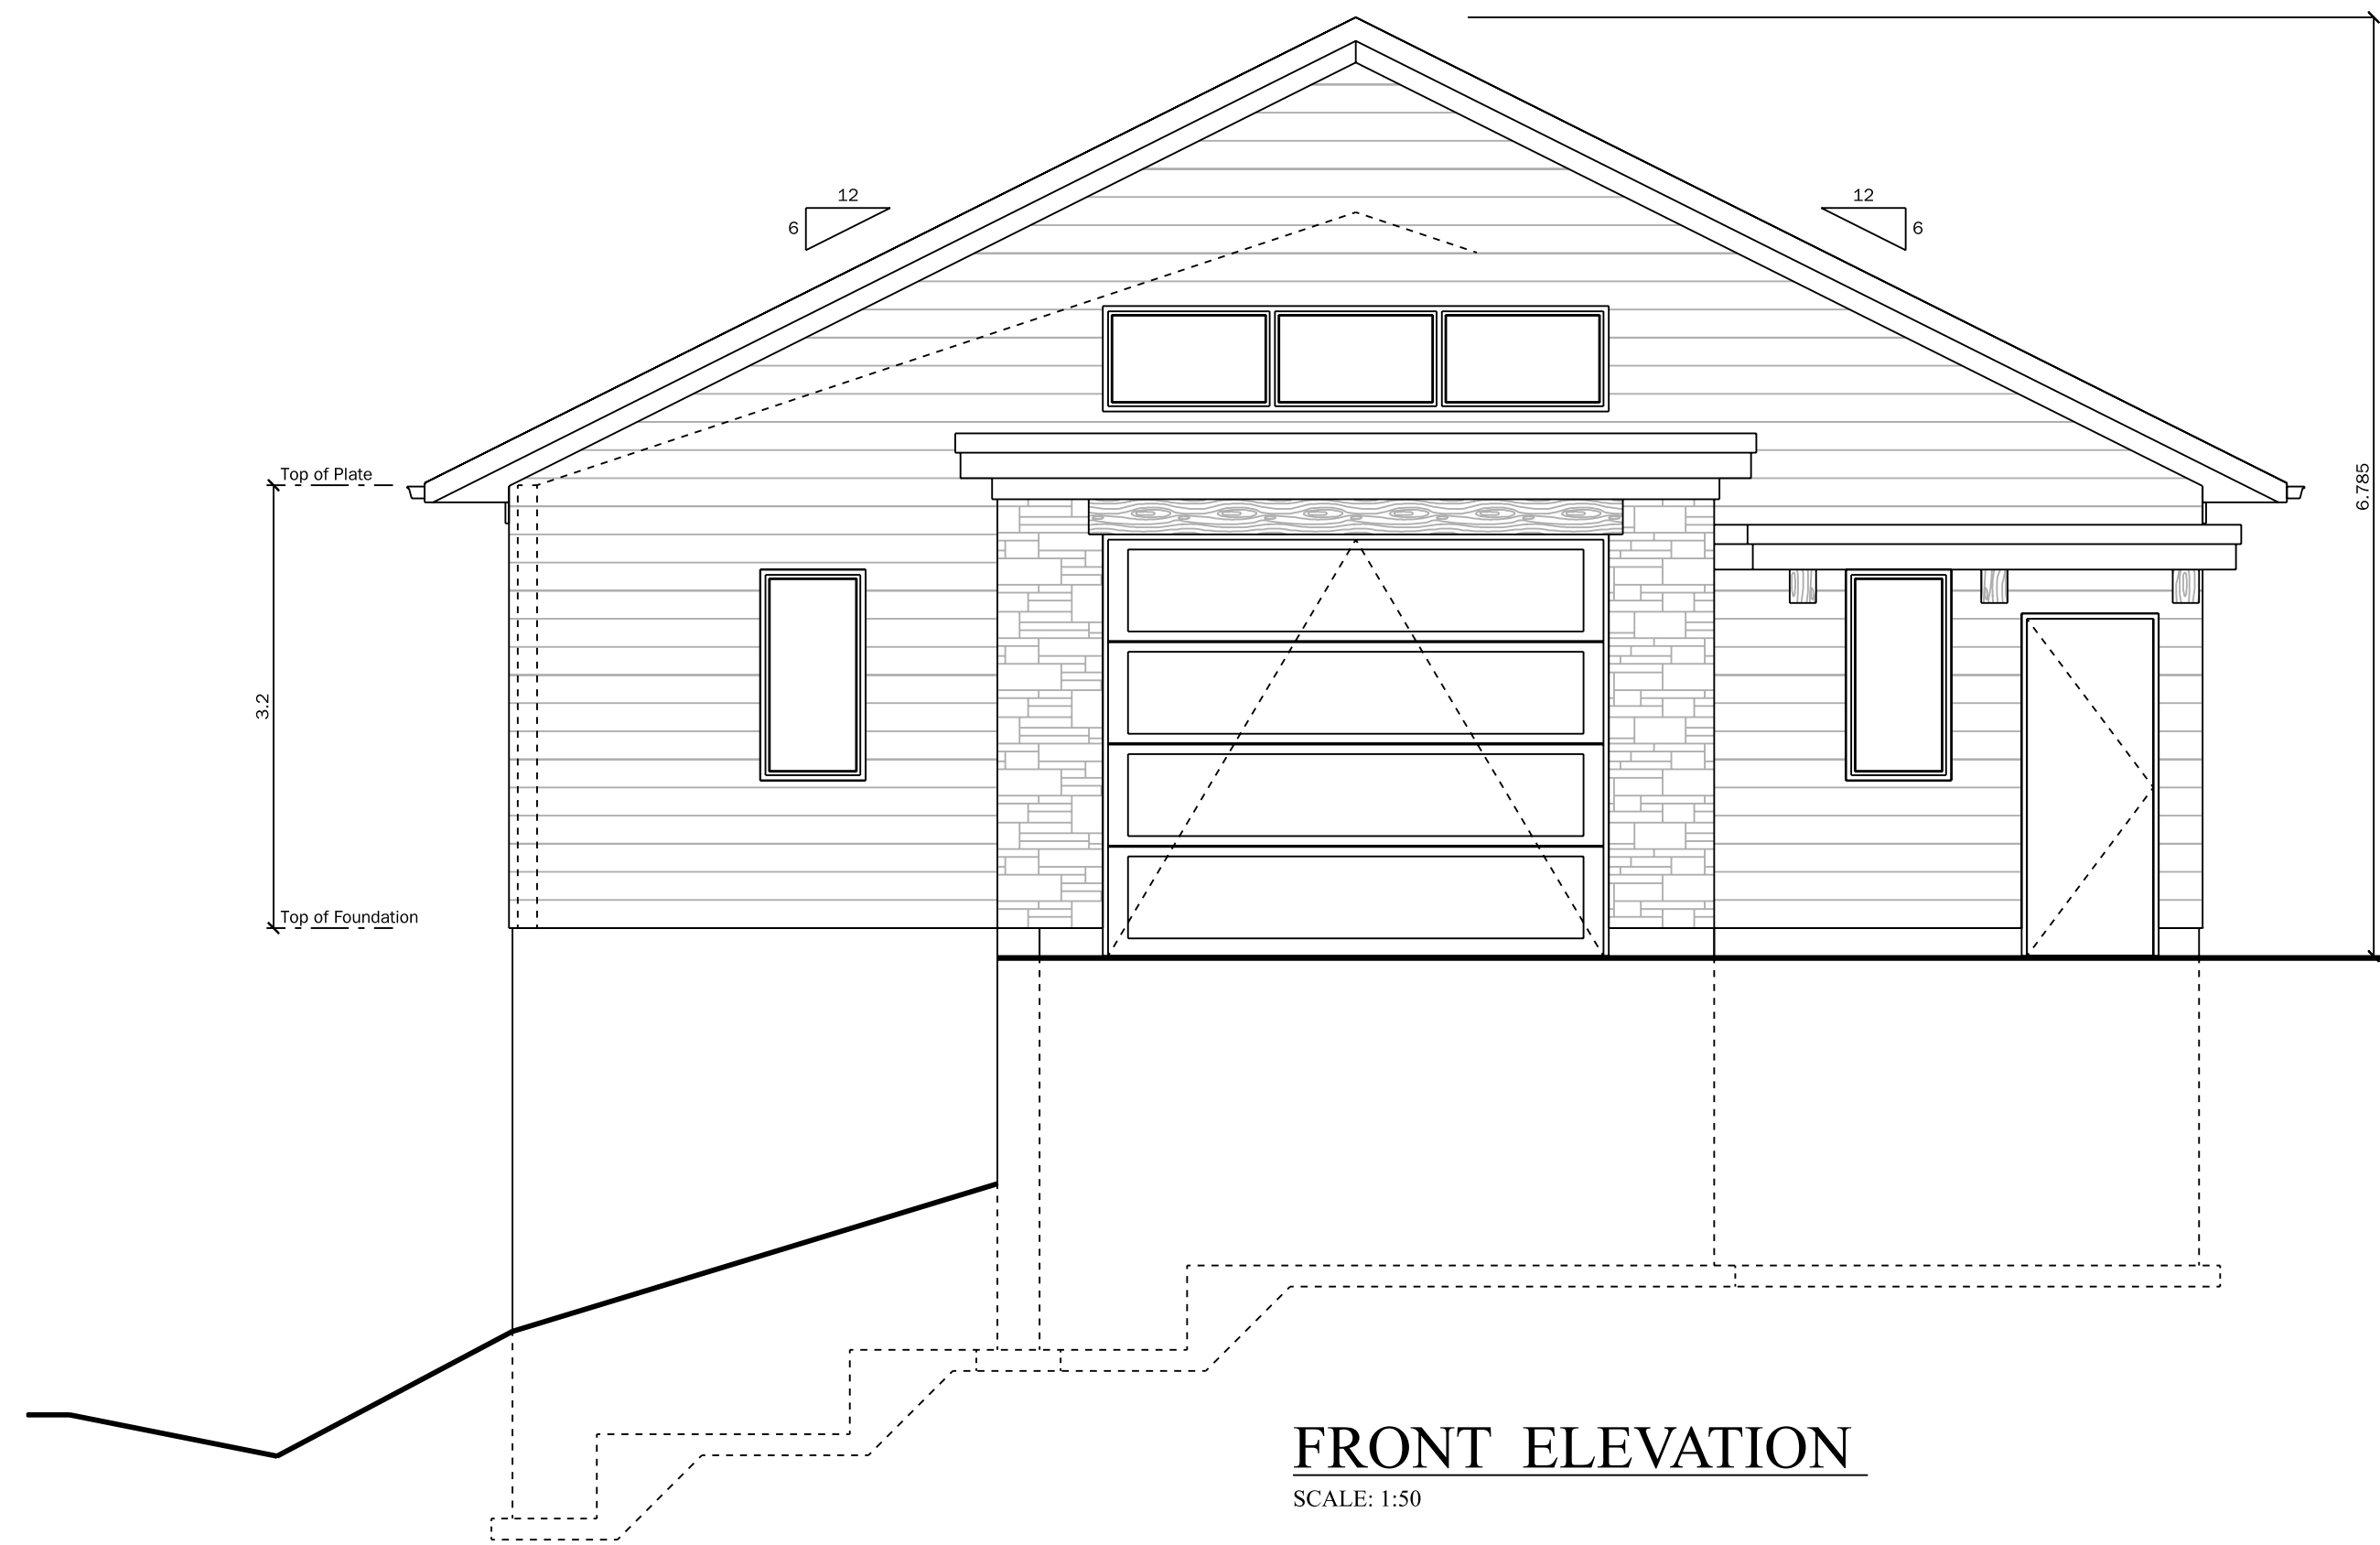


**FRONT ELEVATION**  
SCALE: 1:50

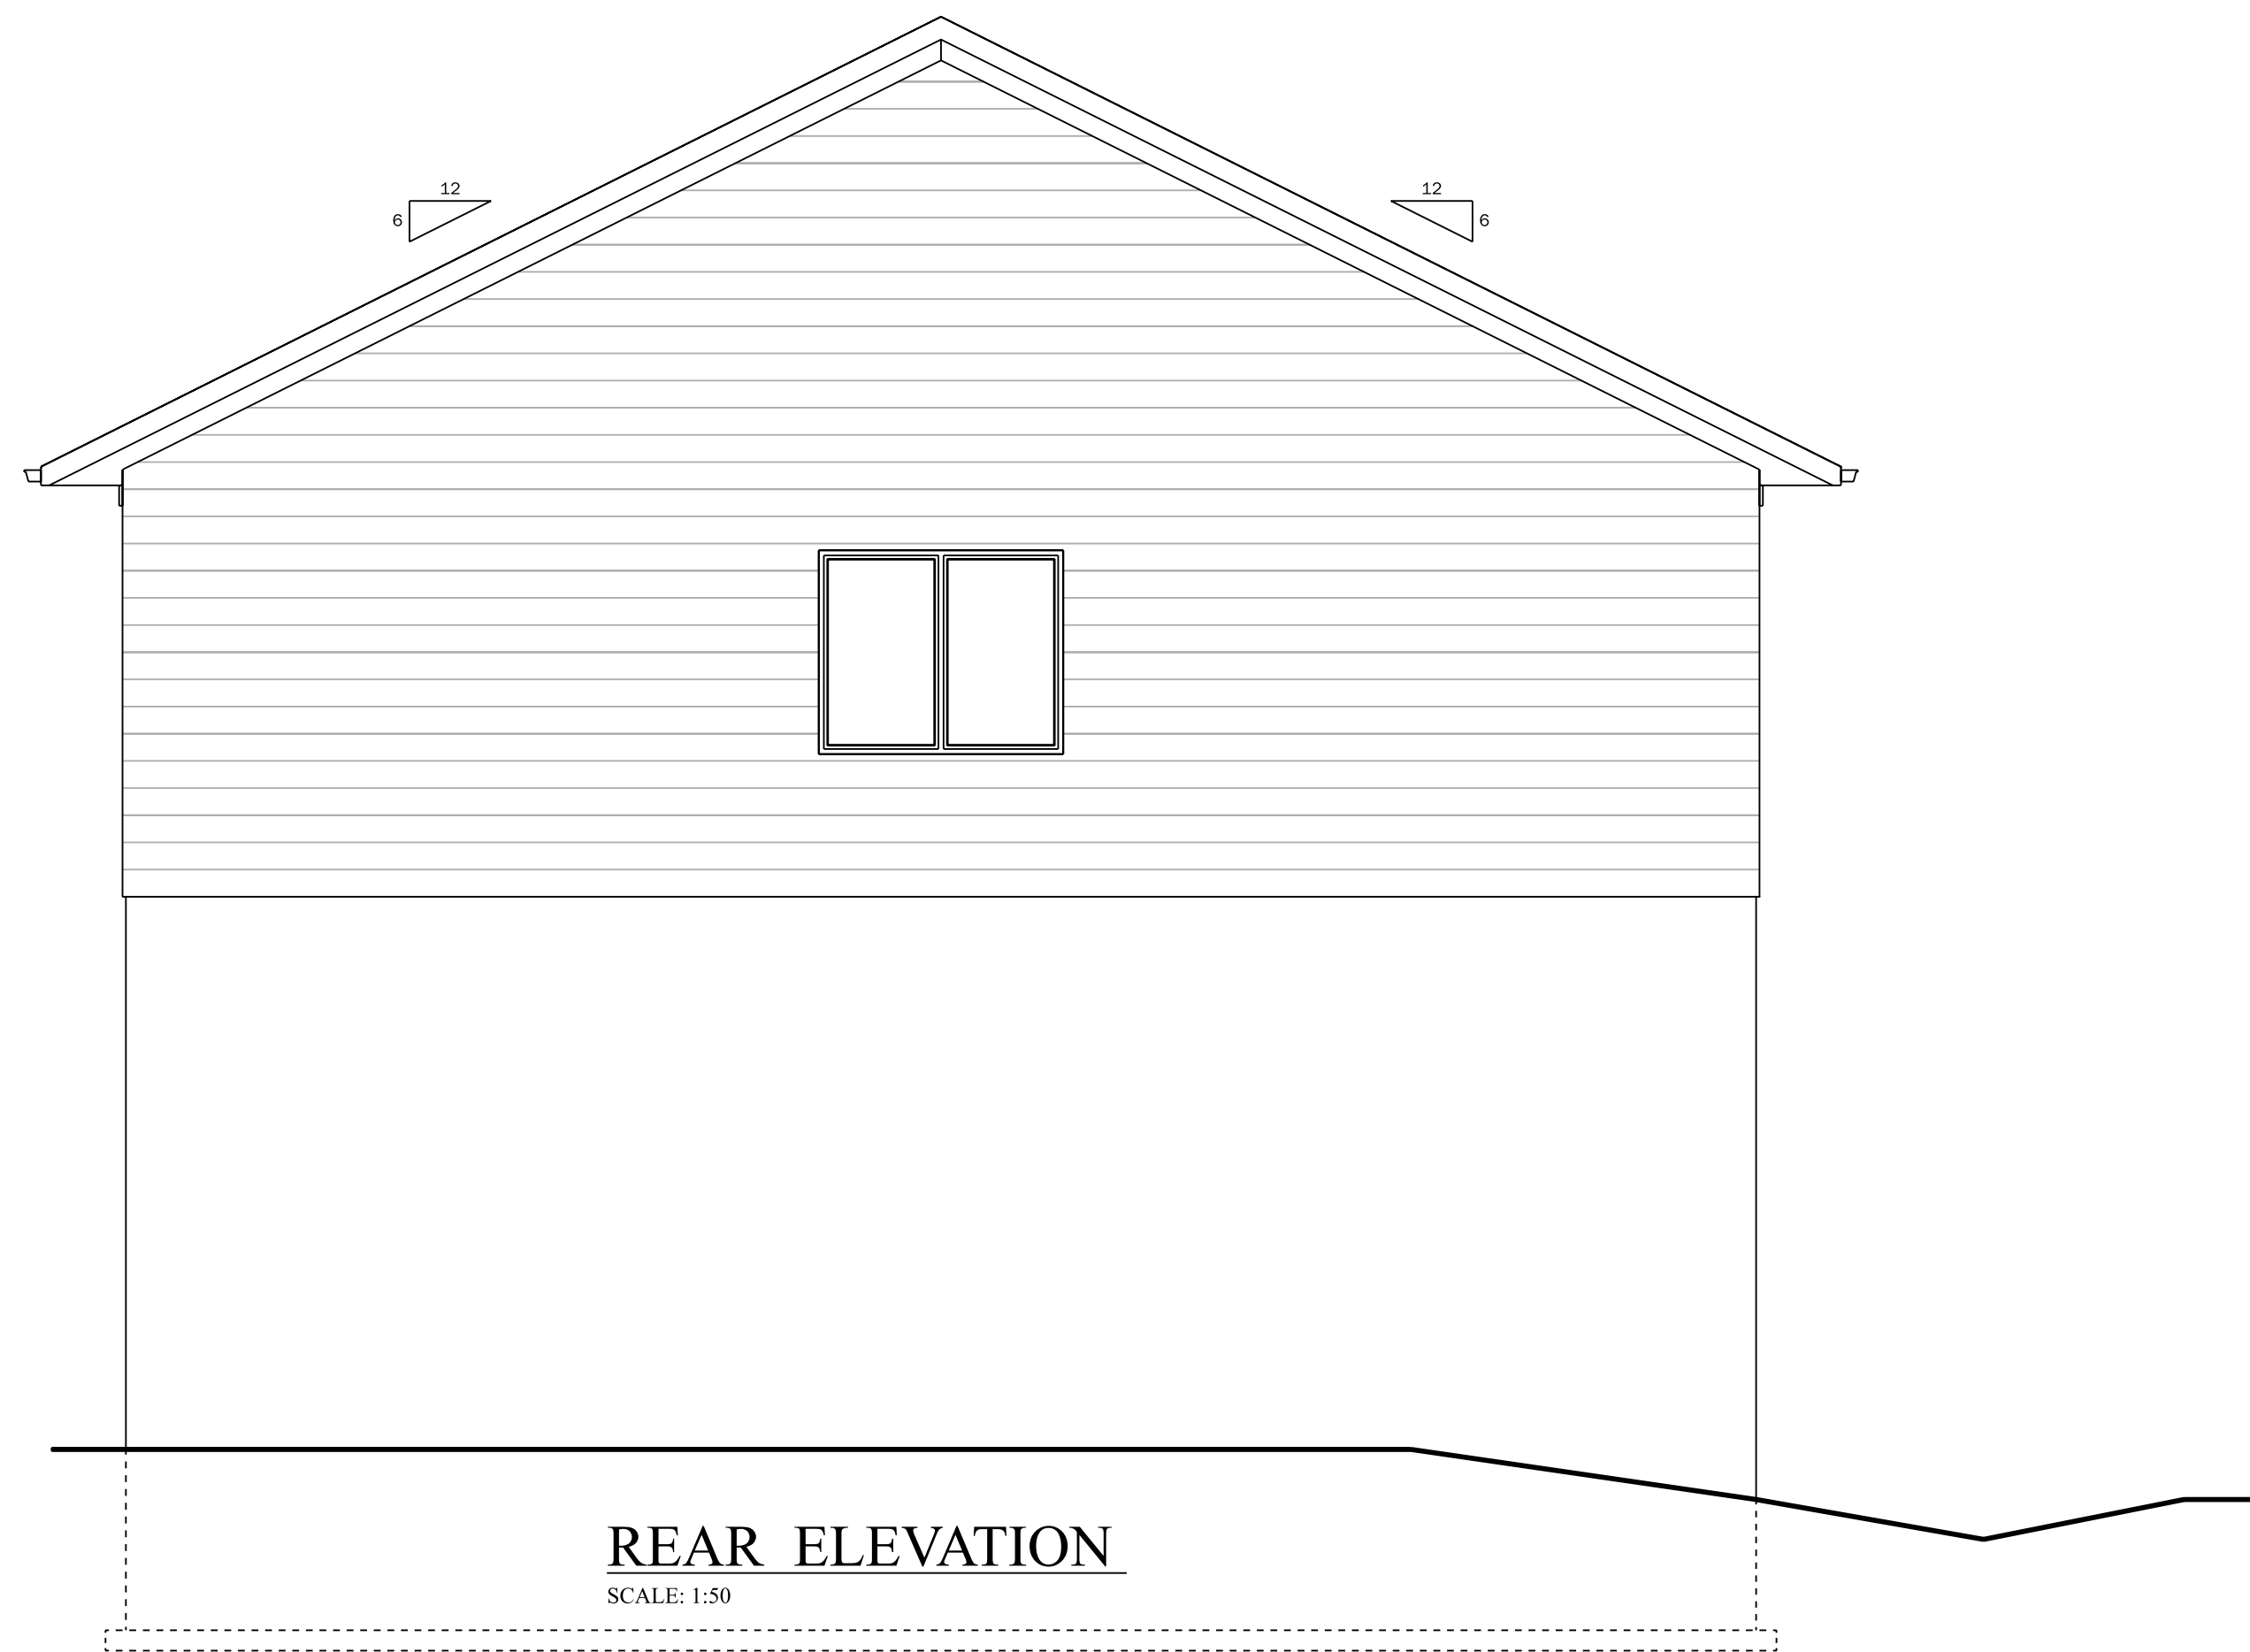

**REAR ELEVATION**  
SCALE: 1:50

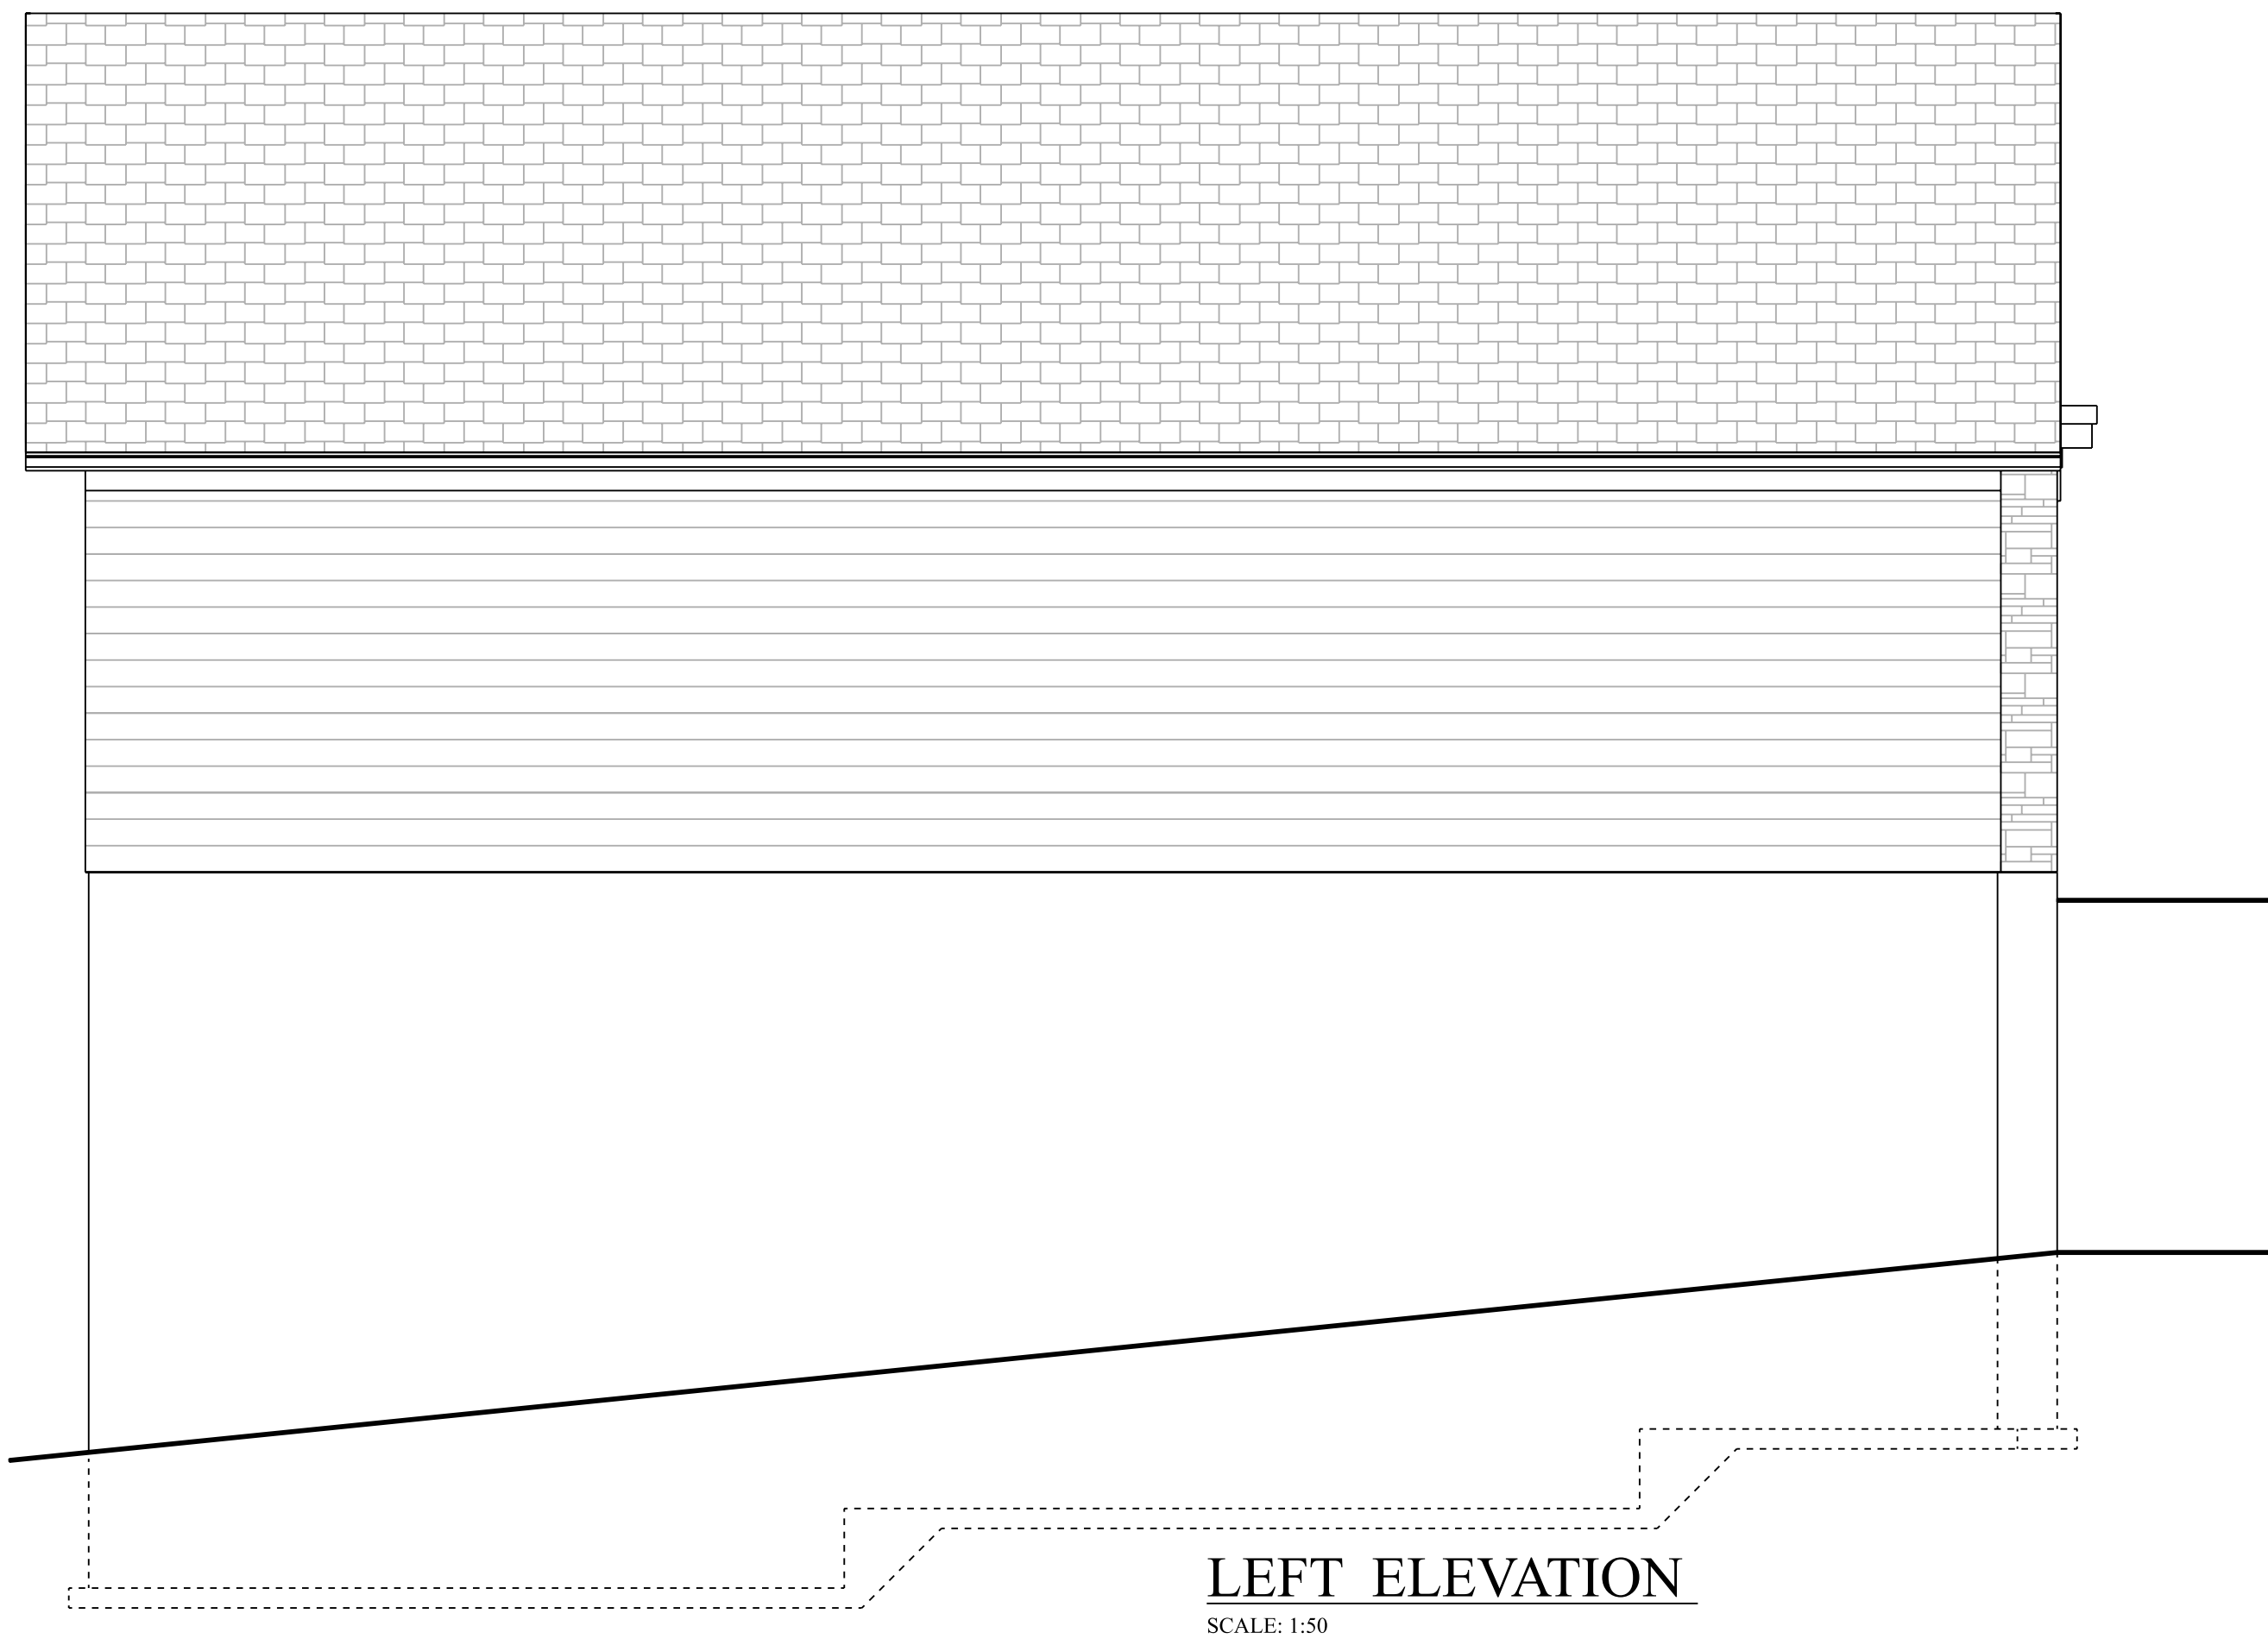

**LEFT ELEVATION**  
SCALE: 1:50

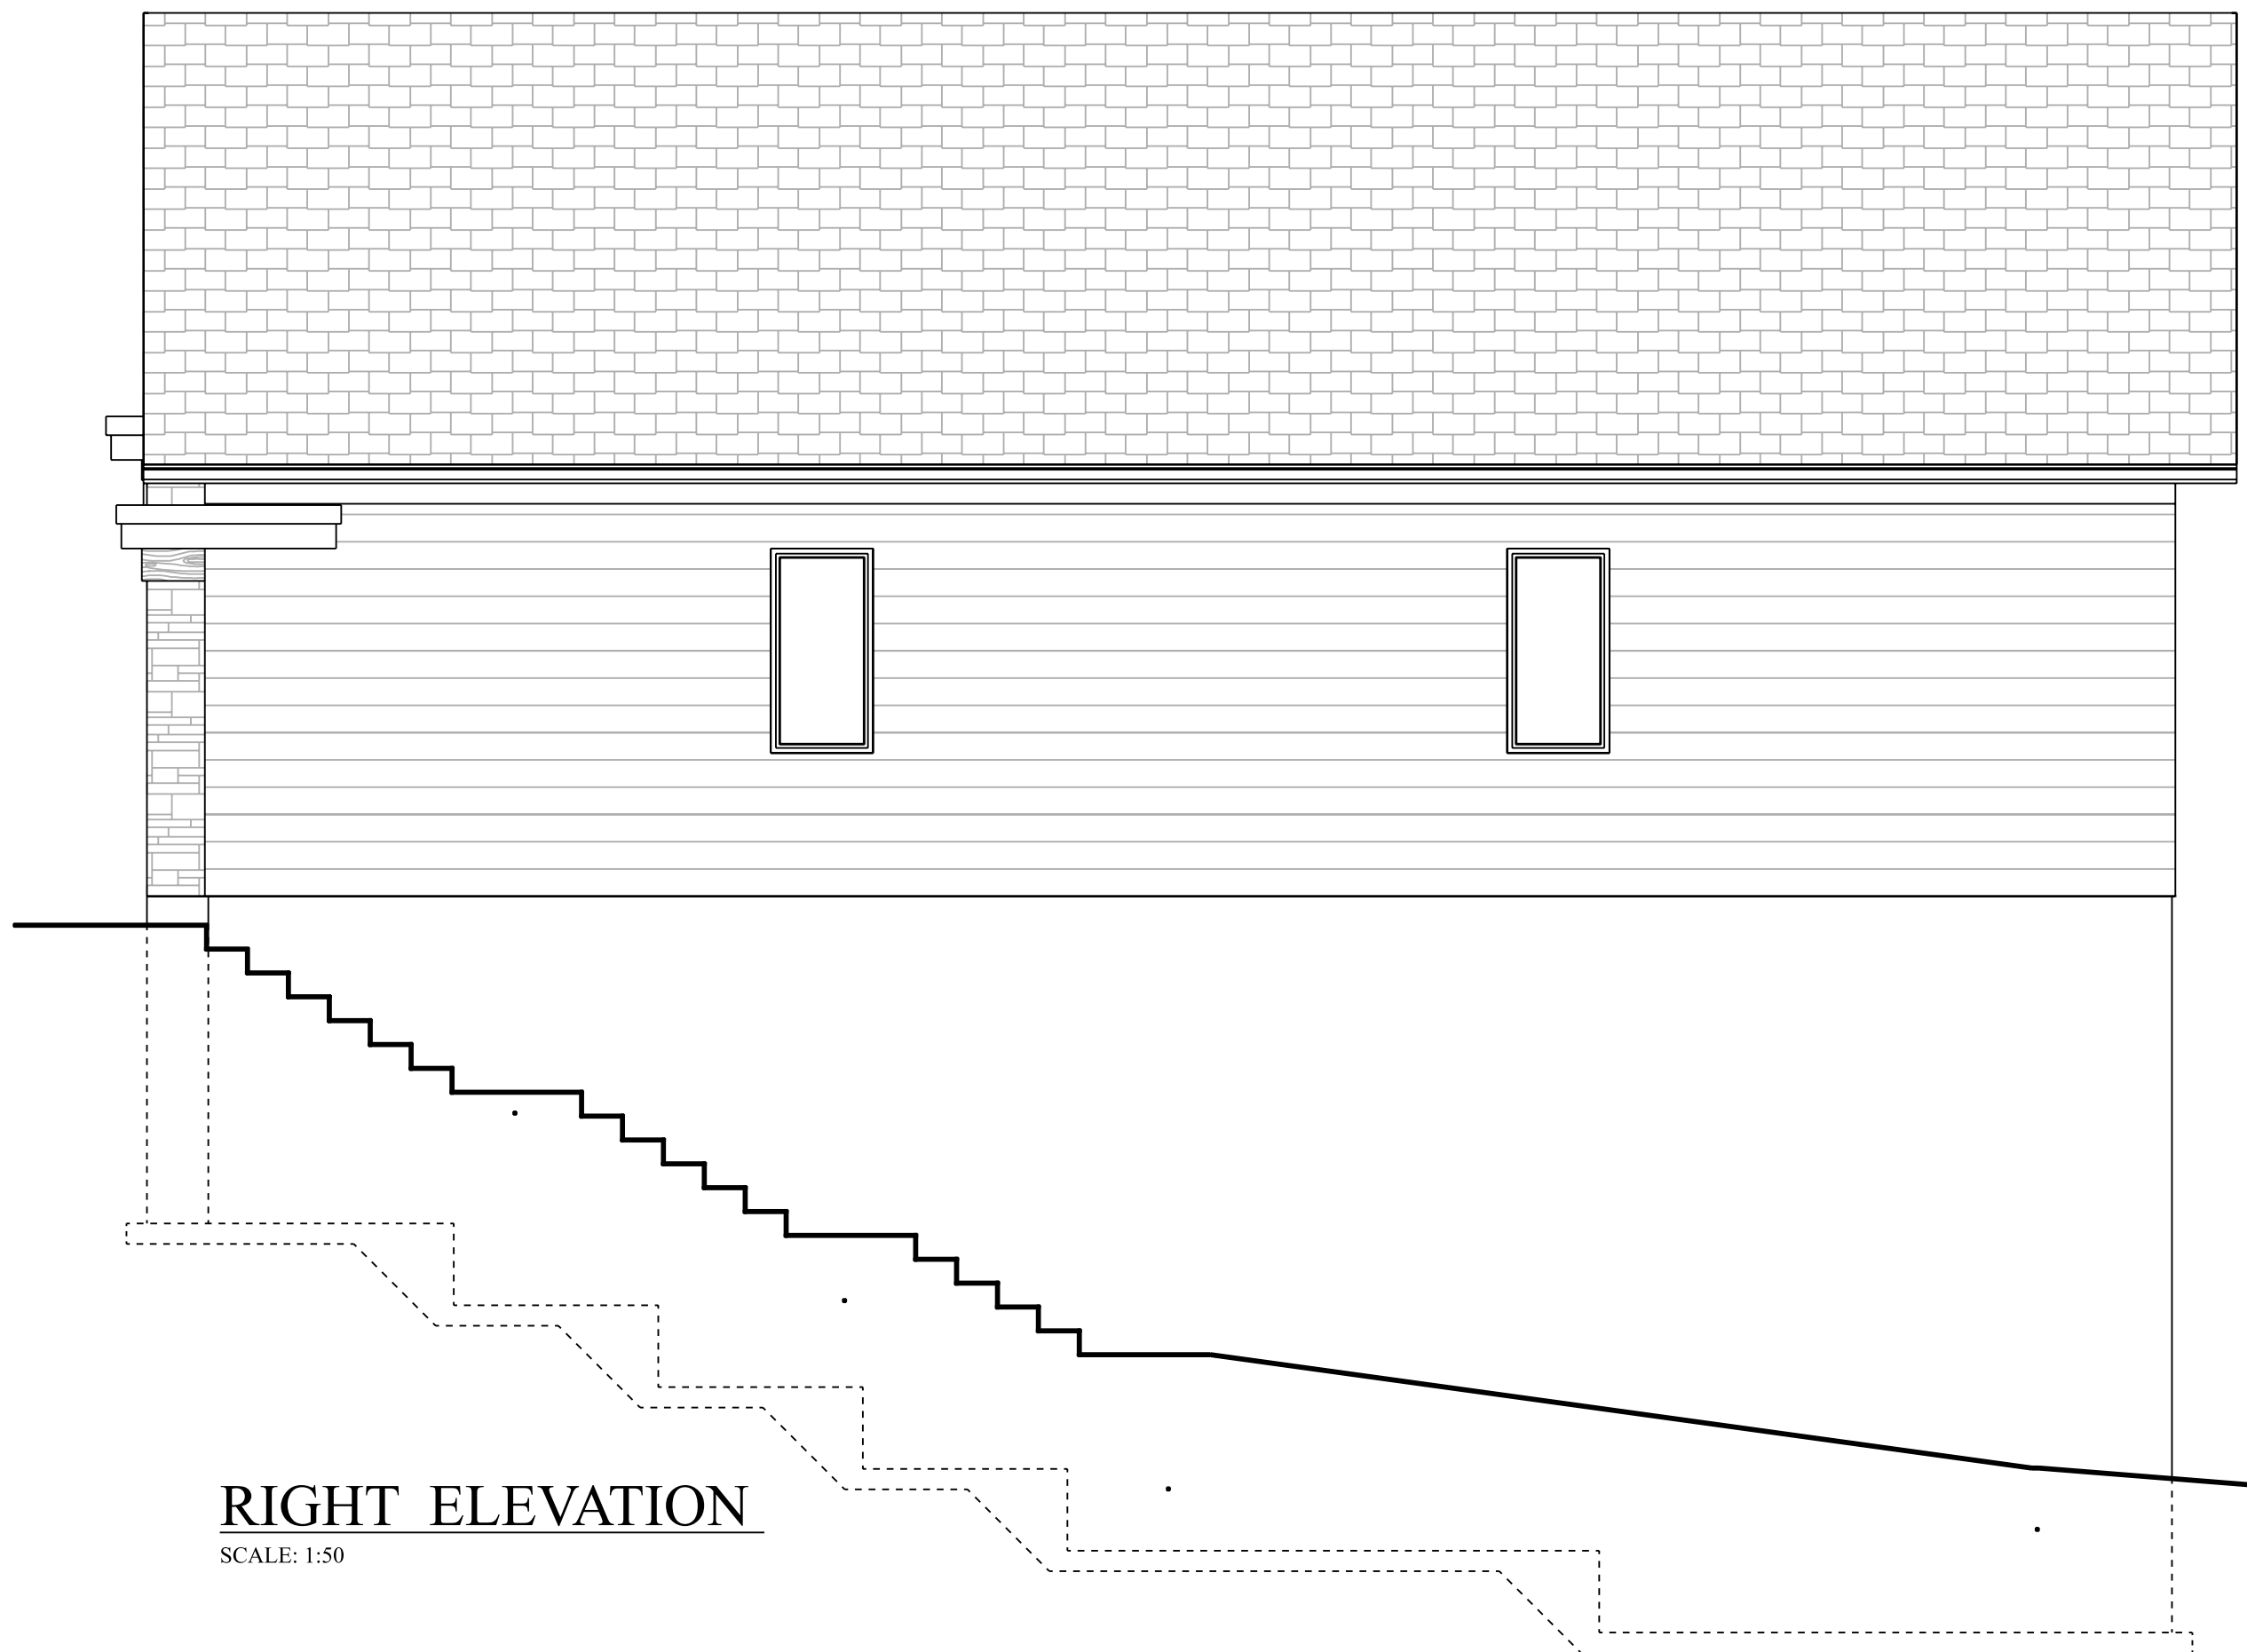

**RIGHT ELEVATION**  
SCALE: 1:50

PRELIMINARY PLANS  
NOT FOR CONSTRUCTION

BAKER RESIDENCE

ALL INFORMATION ON THIS PLAN IS TO BE CHECKED AND VERIFIED  
BY THE CONTRACTOR PRIOR TO COMMENCING CONSTRUCTION.

SCALE: 1:50  
DRAWINGS:  
ELEVATIONS

PROJECT:  
BAKER

DATE OF FIRST PLOT: March 25, 2023  
DATE OF THIS PLOT: March 25, 2023  
DRAWN BY: M.M.  
CHECKED BY: M.M.



SHEET  
A 2