


Project Name:	22 Hebel Pl.
Date:	March 23, 2023
Drawn By:	MH/PC
Scale:	3/8" = 1'-0"


Proposed Front Elevation
A102

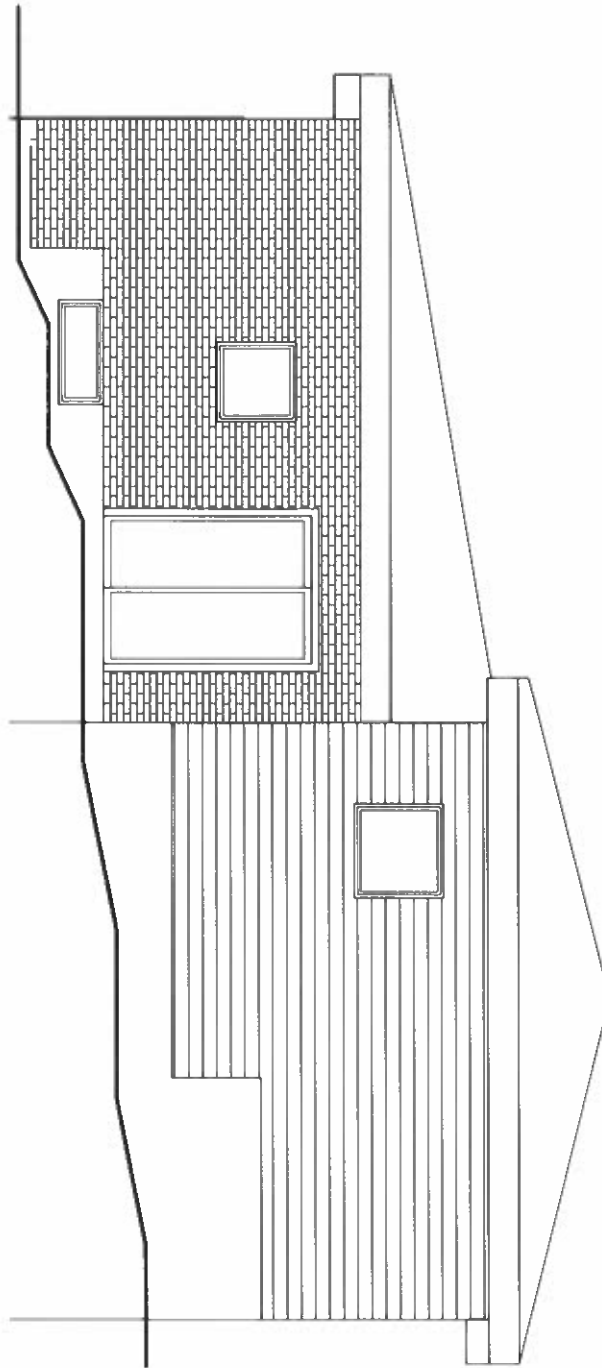

Project Name:	22 Hebel Pl.
Date:	March 23, 2023
Drawn By:	MH/PC
Scale:	1/4" = 1'-0"

-
22 Hebel Pl. Kitchener


Right Elevation
A103

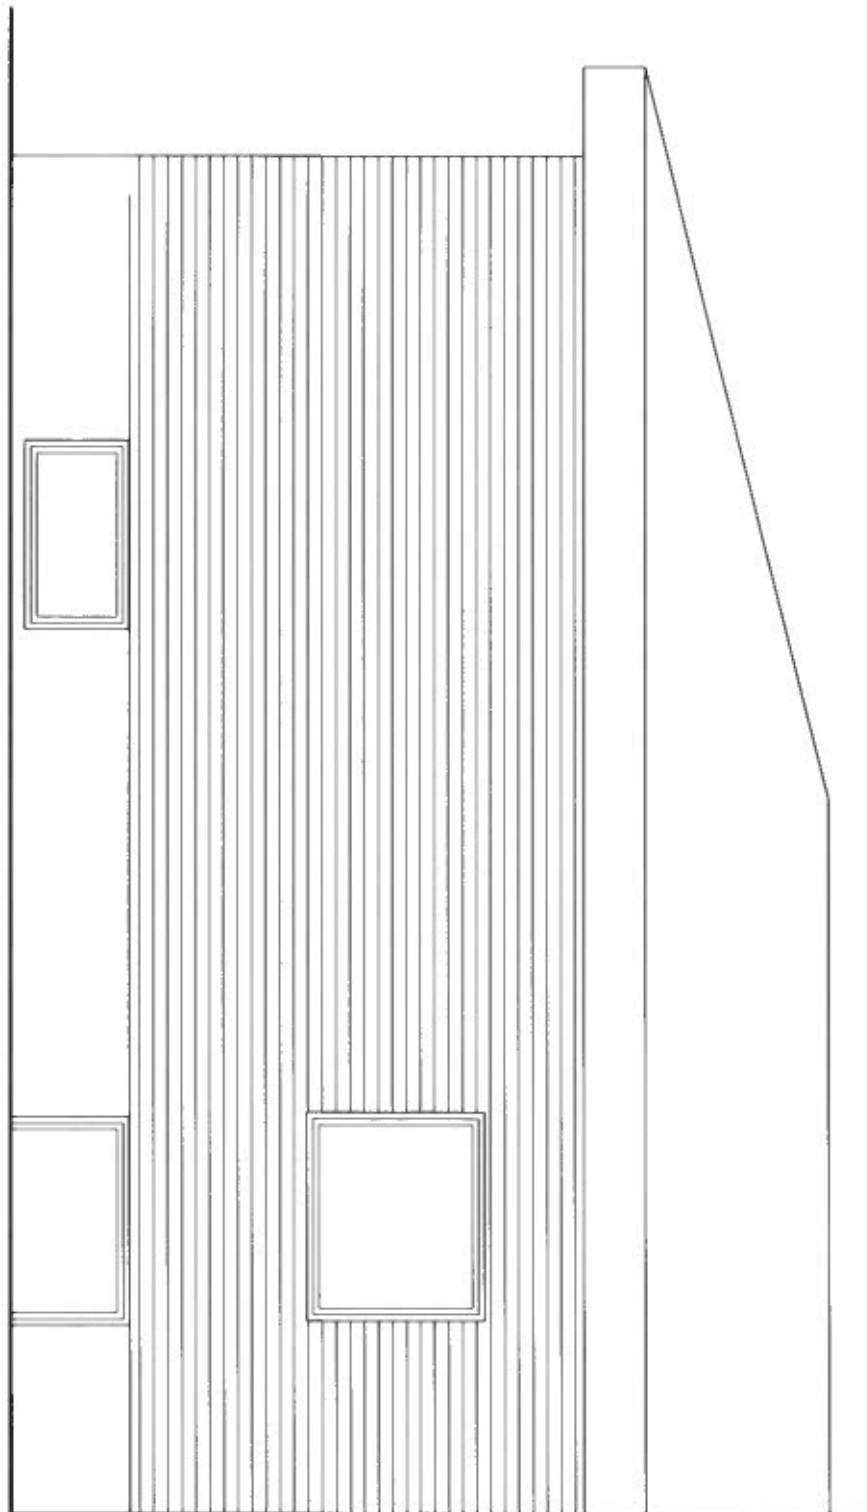

Project Name:	22 Hebel Pl.
Date:	March 23, 2023
Drawn By:	MH/PC
Scale:	1/2" = 1'-0"

-
22 Hebel Pl. Kitchener

Rear Elevation
A104

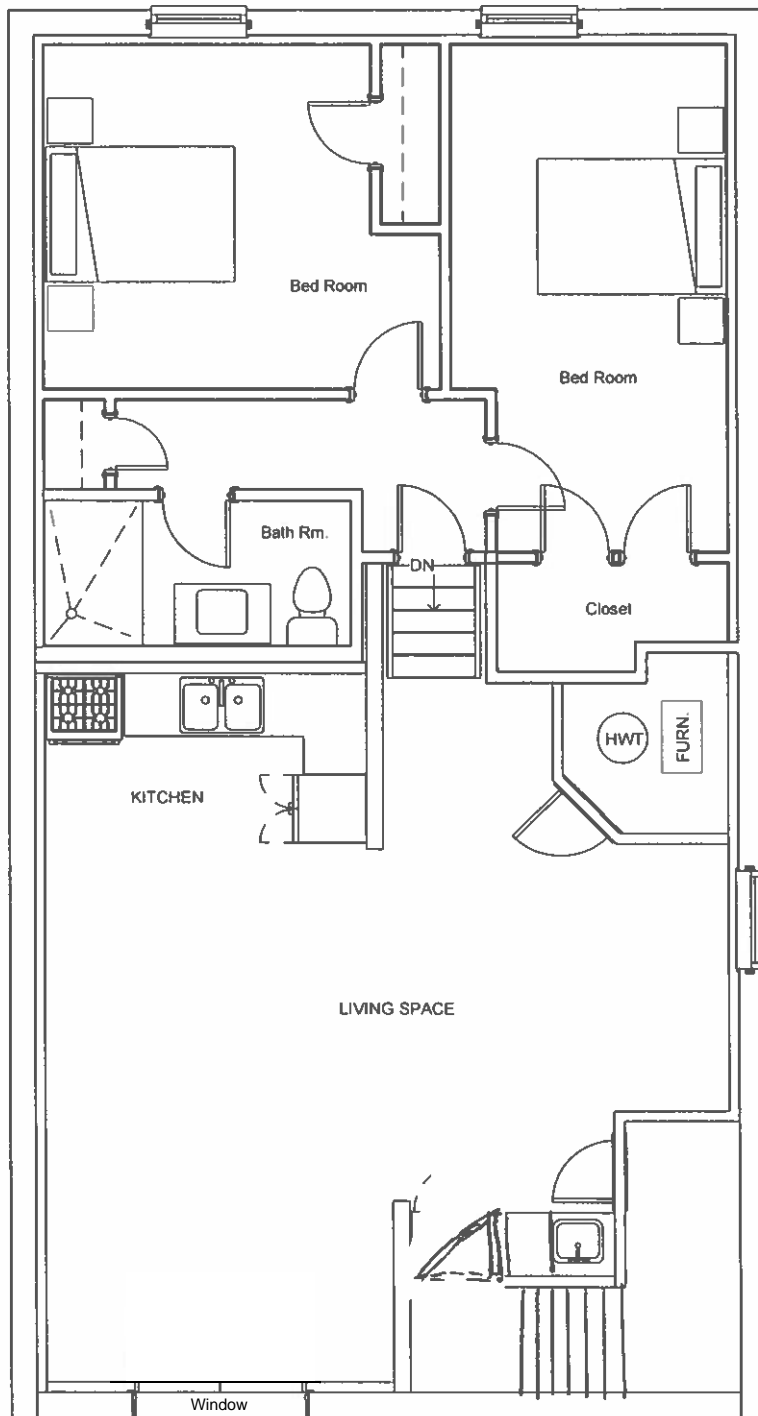


1 Proposed Lower Unit

1/4" = 1'-0"

Project Name:	22 Hebel Pl.
Date:	Mar 23, 2023
Drawn By:	MH/PC
Scale:	1/4" = 1'-0"

22 Hebel Pl. Kitchener

Proposed Lower Unit
A100

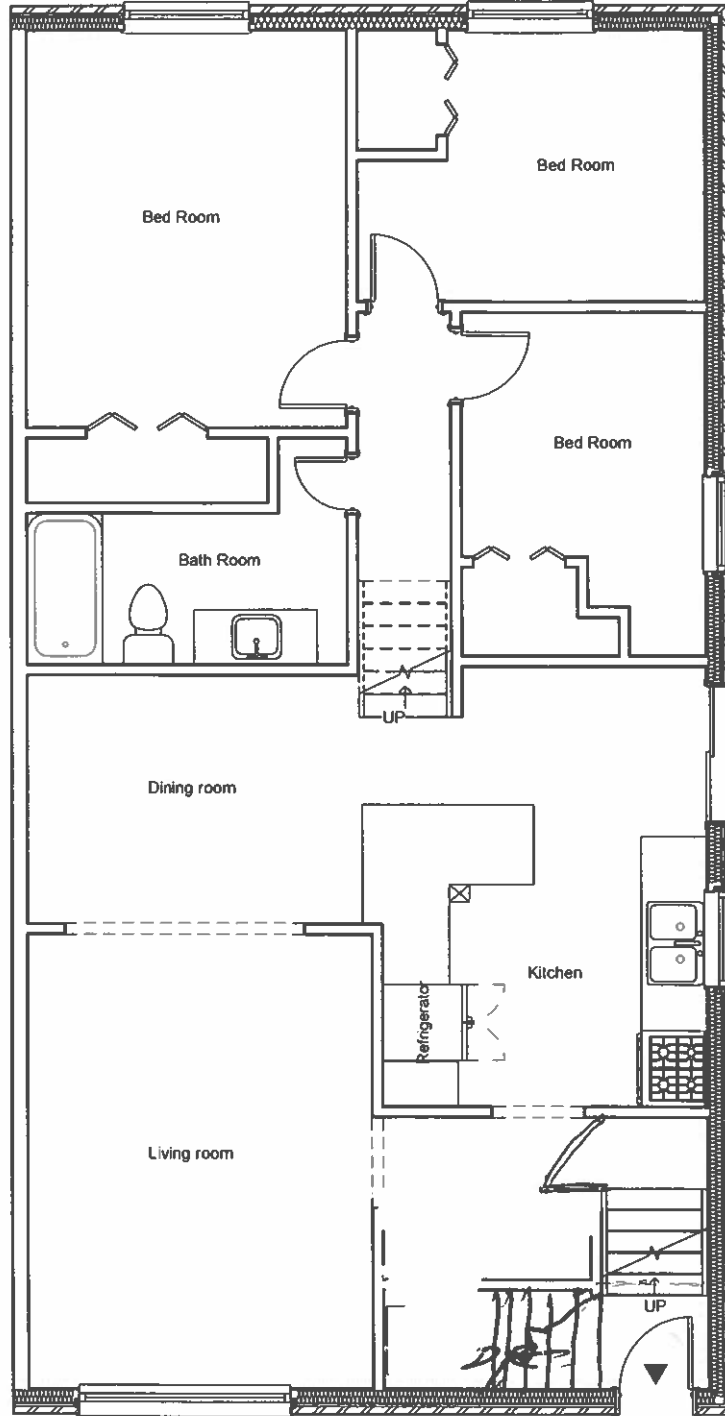

1 Existing Main Floor
 $1/4" = 1'-0"$

Project Name:	22 Hebel Pl.
Date:	Mar 23, 2023
Drawn By:	MH/PC
Scale:	$1/4" = 1'-0"$

22 Hebel Pl. Kitchener

Existing Main Floor Plan
A101