

Figure 1  
**CONCEPT PLAN**

74 Carnaby Cres, Kitchener




FRONT

DECLARATION OF DESIGNER  
I review and take responsibility for the design work on behalf of a firm registered under subsection 3.2.4 Division C of the O.B.C. I am qualified and the firm is registered, in the appropriate classes/categories.



Individual BCIN: 26169  
Firm BCIN: 32858

Brian R. Harnock CET DRAFTING & DESIGN KITCHENER, ON. PH 519-743-6859	MARIO FARENGA T4 CARNABY CRESCENT KITCHENER, ONTARIO N2A 1M7 519-807-0312	PROJECT: NEW BUILDING DRAWING: FRONT ELEVATION	CONTRACTOR MUST VERIFY AND ACCEPT RESPONSIBILITY FOR ALL DIMENSIONS AND CONDITIONS ON THE JOB AND MUST REPORT ANY DISCREPANCIES TO THE DESIGNER BEFORE PROCEEDING WITH WORK.	SCALE: 3/16" = 1'-0"	PAGE: 1 OF 1
				DATE: FEB 2023	

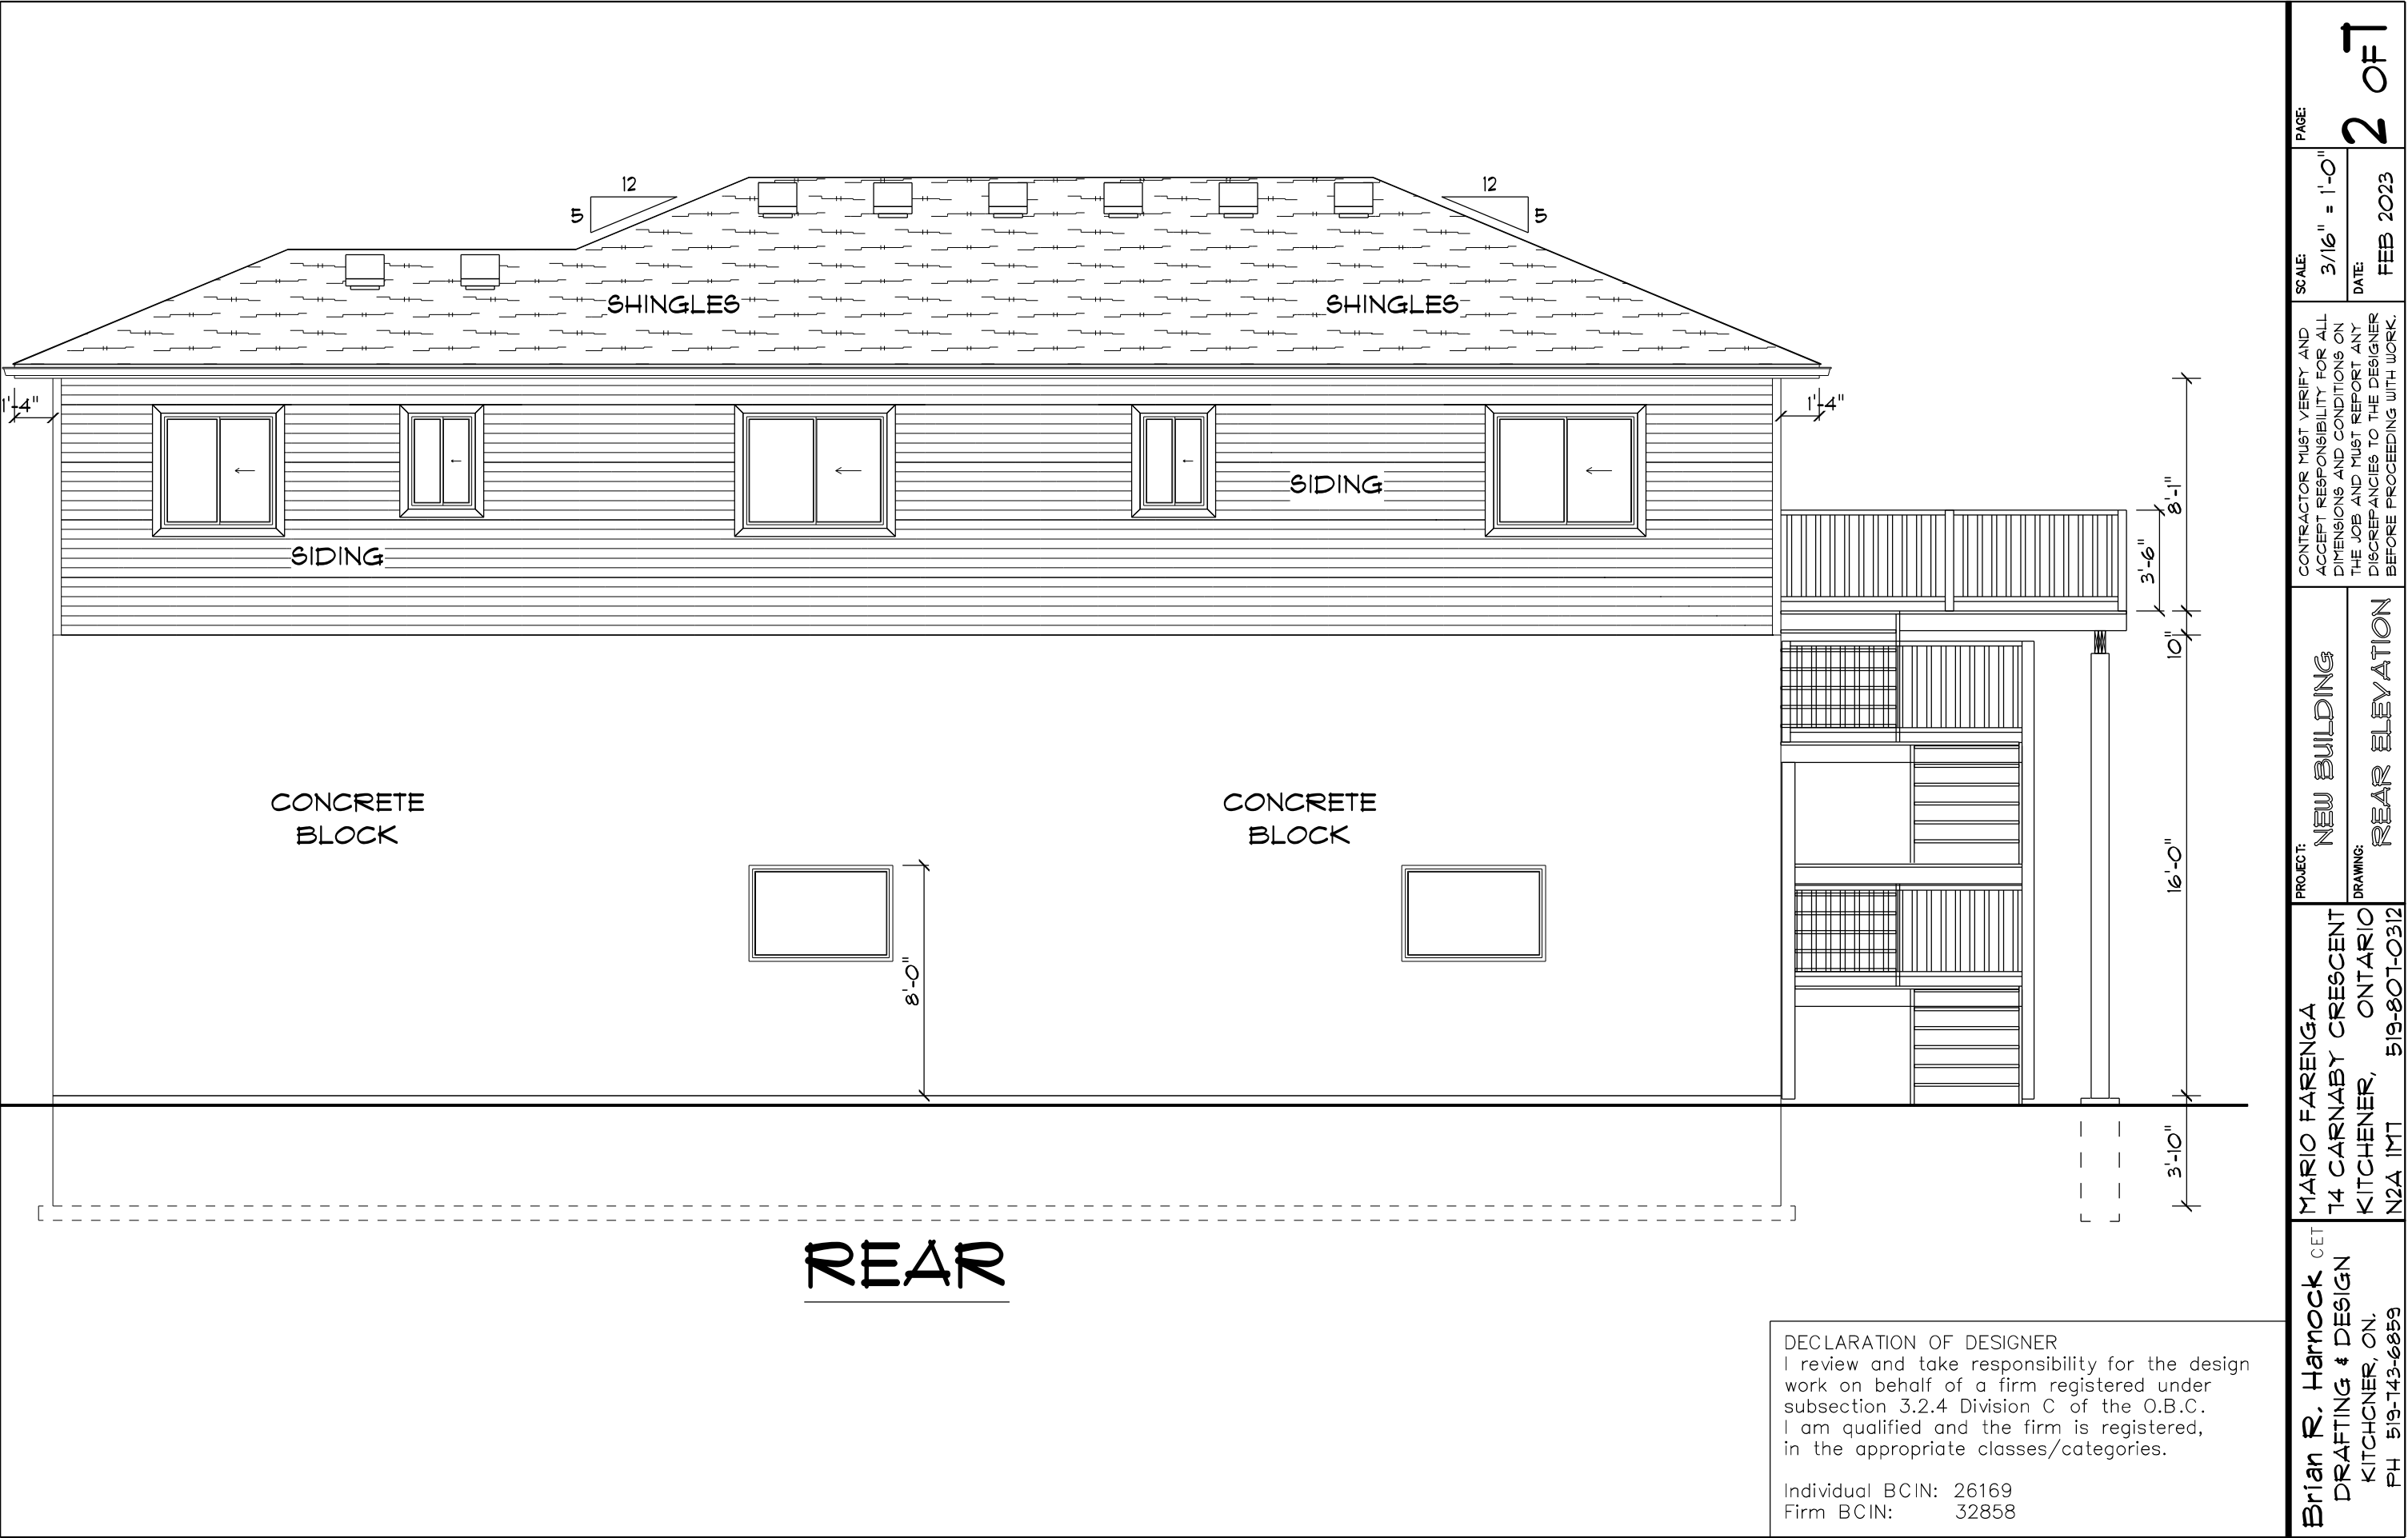

DECLARATION OF DESIGNER  
I review and take responsibility for the design work on behalf of a firm registered under subsection 3.2.4 Division C of the O.B.C. I am qualified and the firm is registered, in the appropriate classes/categories.

Individual BCIN: 26169  
Firm BCIN: 32858

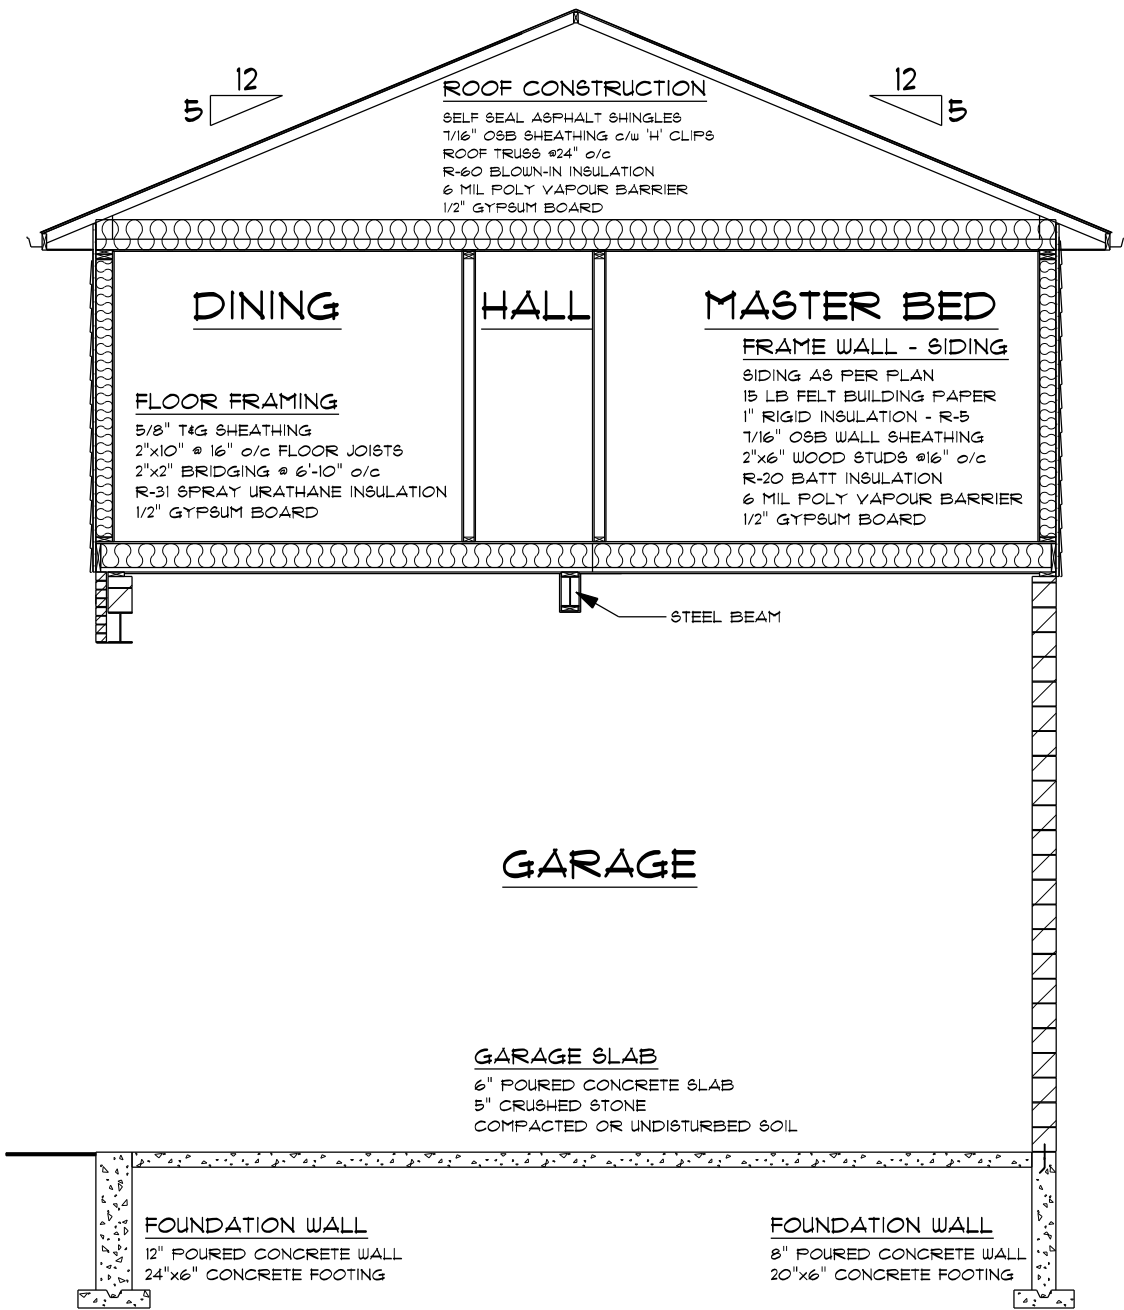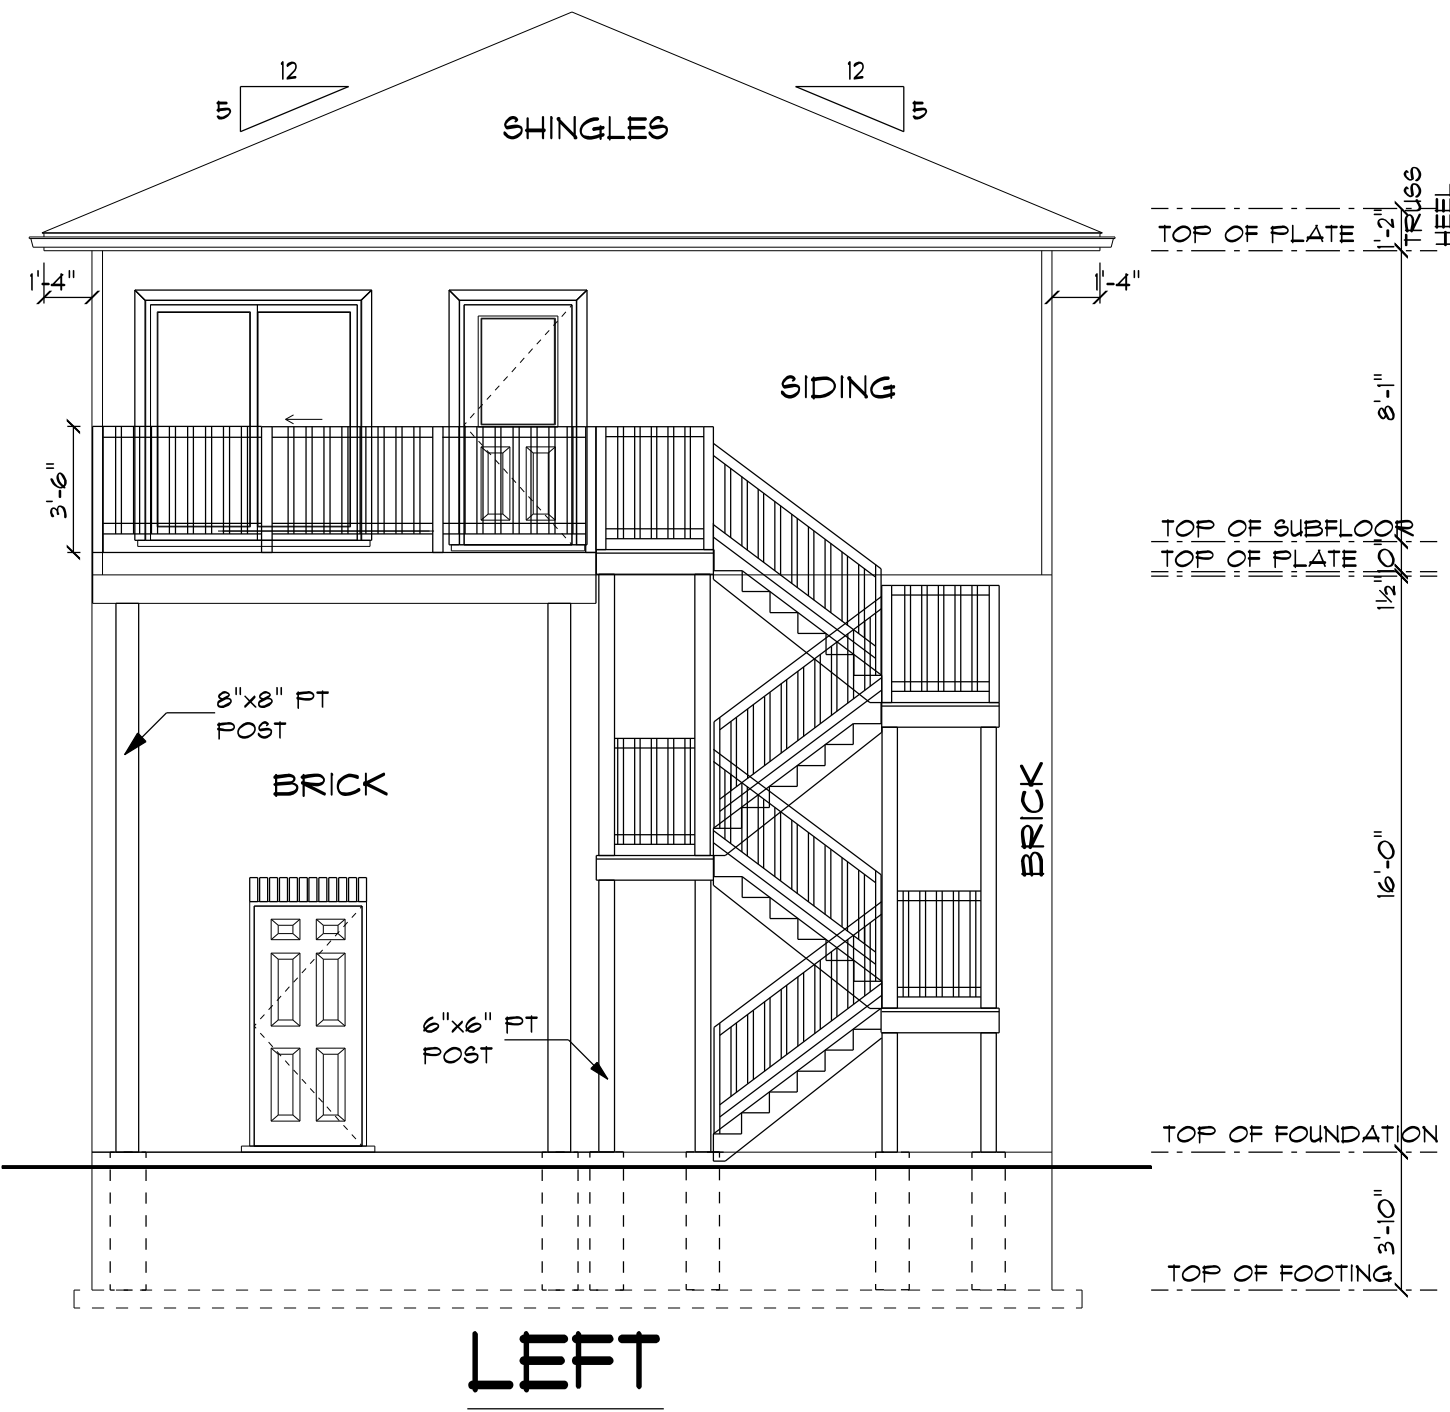

# CROSS SECTION

DECLARATION OF DESIGNER  
I review and take responsibility for the design work on behalf of a firm registered under subsection 3.2.4 Division C of the O.B.C. I am qualified and the firm is registered, in the appropriate classes/categories.

Individual BCIN: 26169  
Firm BCIN: 32858