

Site Statistics	
Lot Area	357.72 m <sup>2</sup>
Dwelling	62.33 m <sup>2</sup>
Exist Garage	34.81 m <sup>2</sup>
Existing lot coverage	27%
Max accessory structures area	15% of lot
	or
	53.66 m <sup>2</sup>
Rebuilt Garage	34.50 m <sup>2</sup>
Total prop accessory structures area	34.50 m <sup>2</sup>
Prop Lot Coverage	27.07%

**Disclaimer**

DO NOT SCALE THIS DRAWING. THIS DRAWING MAY NOT BE USED FOR CONSTRUCTION UNLESS APPROVED BY CANOPY DESIGN. THIS DRAWING IS THE EXCLUSIVE PROPERTY OF CANOPY DESIGN AND SHALL NOT BE USED WITHOUT CONSENT. COPYRIGHT RESERVED.

MEASUREMENTS, LOT LINES, EXISTING FEATURES, INDICATIONS OF GRADE ARE APPROXIMATE ONLY, BUT WITH REASONABLE ACCURACY FOR THE CONCEPTUAL PURPOSES INTENDED.

GRAPHICAL SYMBOLS IN THIS DRAWING DO NOT NECESSARILY REPRESENT THE ACTUAL PRODUCT.

CONTRACTOR SHALL CHECK AND VERIFY ALL DIMENSIONS ON SITE AND REPORT ALL ERRORS AND/OR OMISSIONS TO CANOPY DESIGN. CONTRACTOR SHALL VERIFY ALL PROPERTY LINES, HOUSE, STRUCTURES, SET BACKS, EASEMENTS, AND BY-LAWS, & PERMIT REQUIREMENTS PRIOR TO ANY CONSTRUCTION.

Project Name:

Project Address:  
41 Michael Street  
Kitchener ON

Owners:

Site Plan Info:

**CANOPY DESIGN**  
ARCHITECTURE + LANDSCAPE

design@canopyhome.ca  
canopyhome.ca  
9 Park Ave., Georgetown ON L7G 1Y5  
289-890-0464

The undersigned has reviewed and takes responsibility for this design, and has the qualifications and meets the requirements set out in the Ontario Building Code to be a designer.

QUALIFICATION INFORMATION  
Required unless design is exempt under Division C - 3.2.5.1 of the 2012 Ontario Building Code

MATHEW PARTI *Matthew Partington* 108152  
NAME SIGNATURE BCIN

CANOPY DESIGN 114485  
FIRM NAME BCIN

REGISTRATION INFORMATION  
Required unless design is exempt under Division C - 3.2.4.1 of the 2012 Ontario Building Code

**Site Plan**


Date:  
2025 12 18

Drawn By: **MP** Revision #:

Scale: Sheet #

1:100 **A1**

MICHAEL STREET

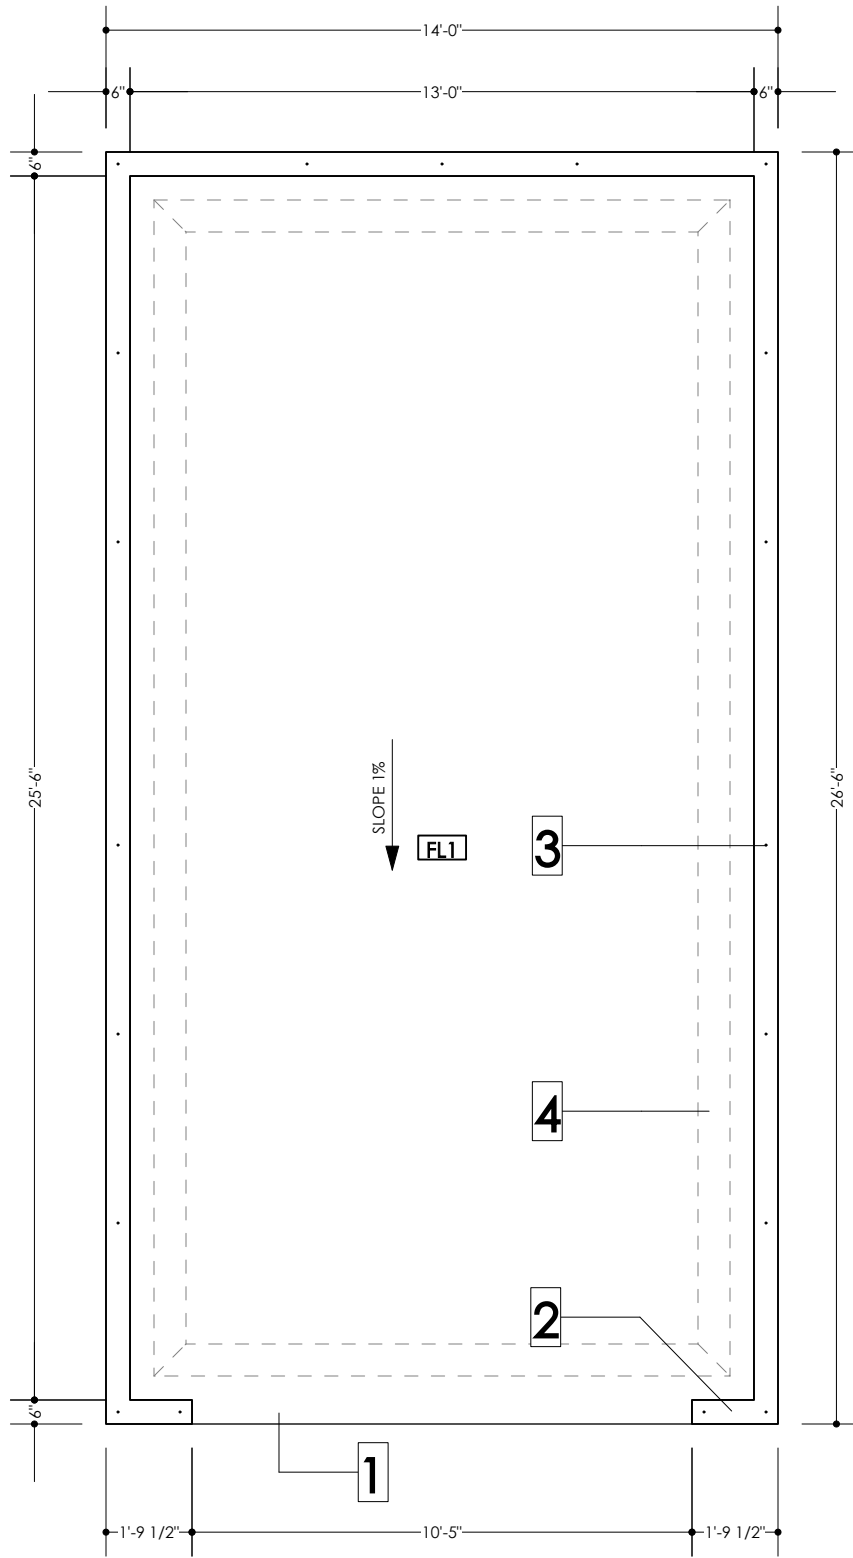

### Disclaimer


DO NOT SCALE THIS DRAWING. THIS DRAWING MAY NOT BE USED FOR CONSTRUCTION UNLESS APPROVED BY CANOPY DESIGN. THIS DRAWING IS THE EXCLUSIVE PROPERTY OF CANOPY DESIGN AND SHALL NOT BE USED WITHOUT CONSENT. COPYRIGHT RESERVED.

MEASUREMENTS, LOT LINES, EXISTING FEATURES, INDICATIONS OF GRADE ARE APPROXIMATE ONLY, BUT WITH REASONABLE ACCURACY FOR THE CONCEPTUAL PURPOSES INTENDED.

GRAPHICAL SYMBOLS IN THIS DRAWING DO NOT NECESSARILY REPRESENT THE ACTUAL PRODUCT.

CONTRACTOR SHALL CHECK AND VERIFY ALL DIMENSIONS ON SITE AND REPORT ALL ERRORS AND/OR OMISSIONS TO CANOPY DESIGN. CONTRACTOR SHALL VERIFY ALL PROPERTY LINES, HOUSE, STRUCTURES, SET BACKS, EASEMENTS, AND BY-LAWS, & PERMIT REQUIREMENTS PRIOR TO ANY CONSTRUCTION.

### Project Name:

 

### Project Address:

41 Michael Street  
Kitchener ON

### Owners:



### Site Plan Info:

 **CANOPY DESIGN**  
ARCHITECTURE + LANDSCAPE  
design@canopyhome.ca  
canopyhome.ca  
9 Park Ave, Georgetown ON L7G 1Y5  
289-890-0464

The undersigned has reviewed and takes responsibility for this design, and has the qualifications and meets the requirements set out in the Ontario Building Code to be a designer.

QUALIFICATION INFORMATION  
Required unless design is exempt under Division C - 3.2.5.1 of the 2012 Ontario Building Code

MATHEW PARTER  108152  
NAME SIGNATURE BCIN

CANOPY DESIGN 114485  
FIRM NAME BCIN

REGISTRATION INFORMATION  
Required unless design is exempt under Division C - 3.2.4.1 of the 2012 Ontario Building Code

## Foundation

### Date:

2025 12 18

### Drawn By:

MP


### Revision #:

### Scale:

1/4"=1'

### Sheet #

A2

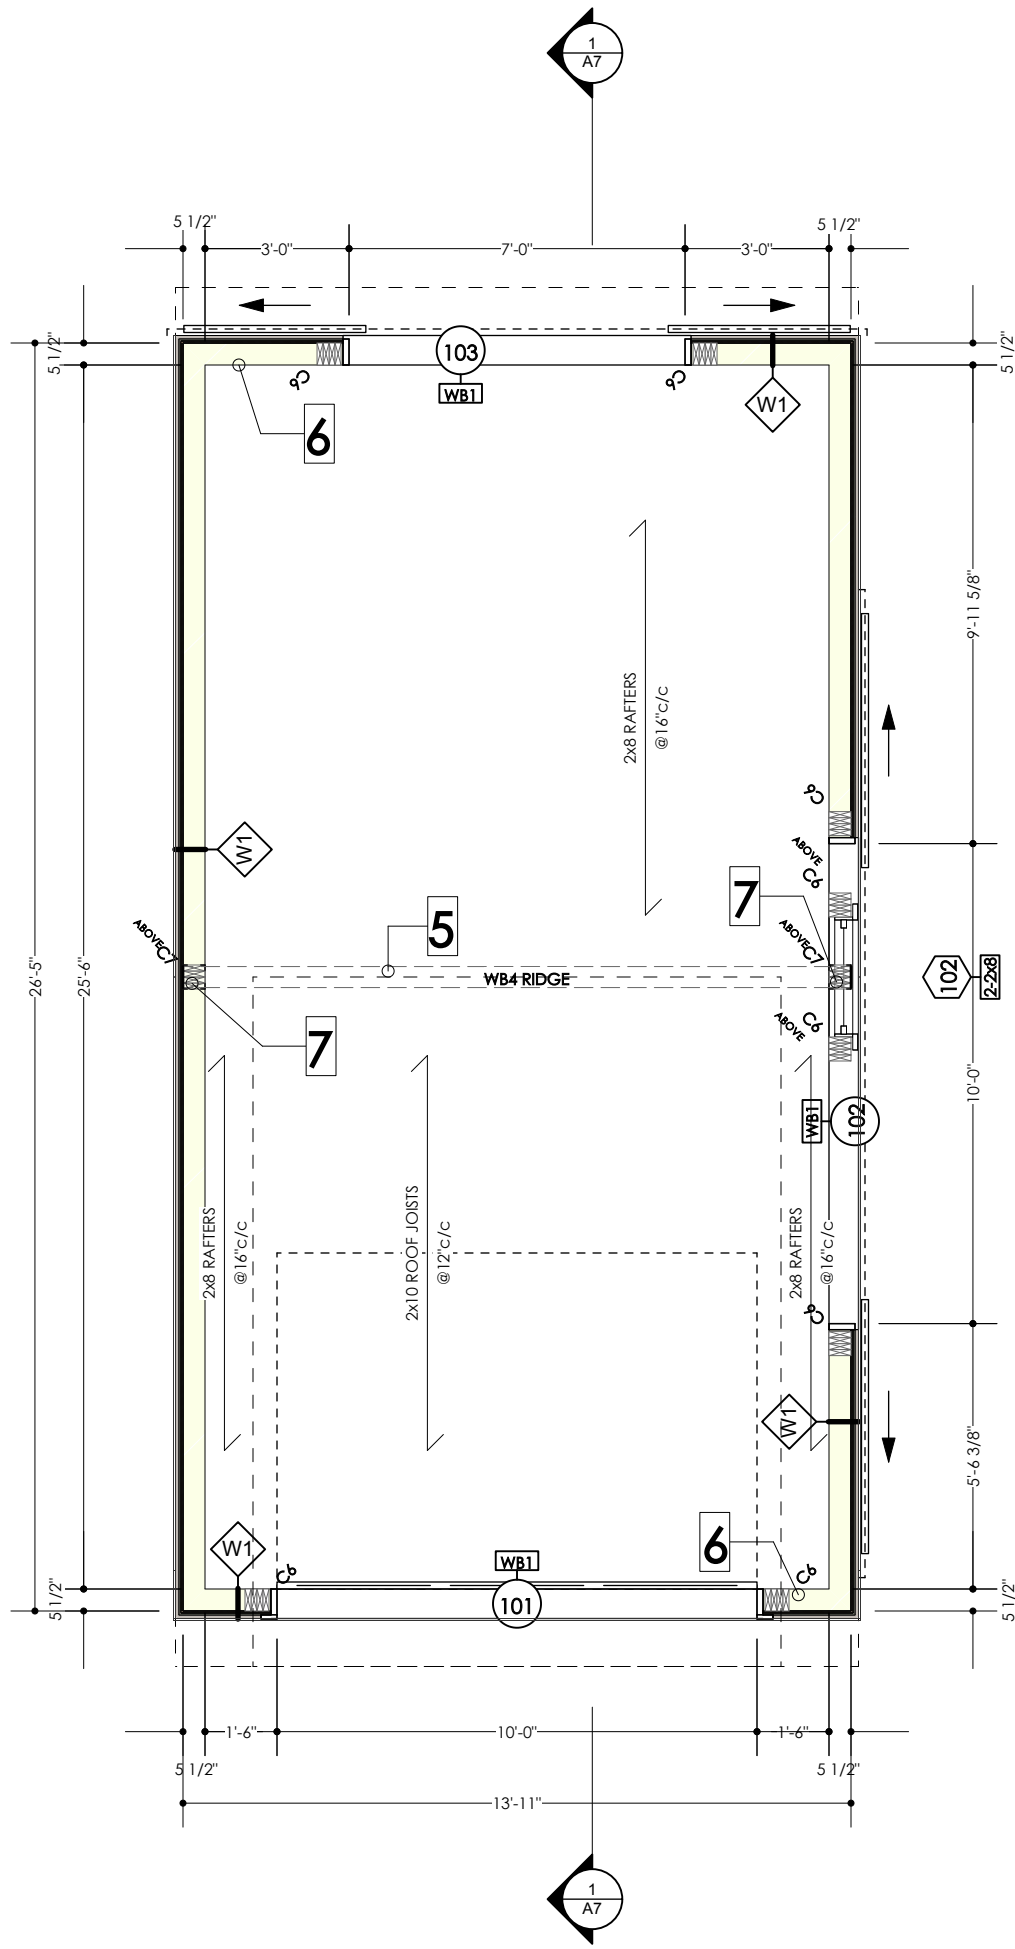

**Disclaimer**

DO NOT SCALE THIS DRAWING. THIS DRAWING MAY NOT BE USED FOR CONSTRUCTION UNLESS APPROVED BY CANOPY DESIGN. THIS DRAWING IS THE EXCLUSIVE PROPERTY OF CANOPY DESIGN AND SHALL NOT BE USED WITHOUT CONSENT. COPYRIGHT RESERVED.

MEASUREMENTS, LOT LINES, EXISTING FEATURES, INDICATIONS OF GRADE ARE APPROXIMATE ONLY, BUT WITH REASONABLE ACCURACY FOR THE CONCEPTUAL PURPOSES INTENDED.

GRAPHICAL SYMBOLS IN THIS DRAWING DO NOT NECESSARILY REPRESENT THE ACTUAL PRODUCT.

CONTRACTOR SHALL CHECK AND VERIFY ALL DIMENSIONS ON SITE AND REPORT ALL ERRORS AND/OR OMISSIONS TO CANOPY DESIGN. CONTRACTOR SHALL VERIFY ALL PROPERTY LINES, HOUSE, STRUCTURES, SET BACKS, EASEMENTS, AND BY-LAWS, & PERMIT REQUIREMENTS PRIOR TO ANY CONSTRUCTION.

**Project Name:**



**Project Address:**

41 Michael Street  
Kitchener ON

**Owners:**



**Site Plan Info:**

**CANOPY DESIGN**  
ARCHITECTURE + LANDSCAPE  
design@canopyhome.ca  
canopyhome.ca  
9 Park Ave, Georgetown ON L7G 1Y5  
289-890-0464

The undersigned has reviewed and takes responsibility for this design, and has the qualifications and meets the requirements set out in the Ontario Building Code to be a designer.

QUALIFICATION INFORMATION  
Required unless design is exempt under Division C - 3.2.5.1 of the 2012 Ontario Building Code

MATHEW PART... 108152  
NAME SIGNATURE BCIN

CANOPY DESIGN 114485  
FIRM NAME BCIN


REGISTRATION INFORMATION  
Required unless design is exempt under Division C - 3.2.4.1 of the 2012 Ontario Building Code

**Floor Plan**

Date:  
2025 12 18

Drawn By: MP  
Revision #:

Scale: 1/4"=1'  
Sheet # A3

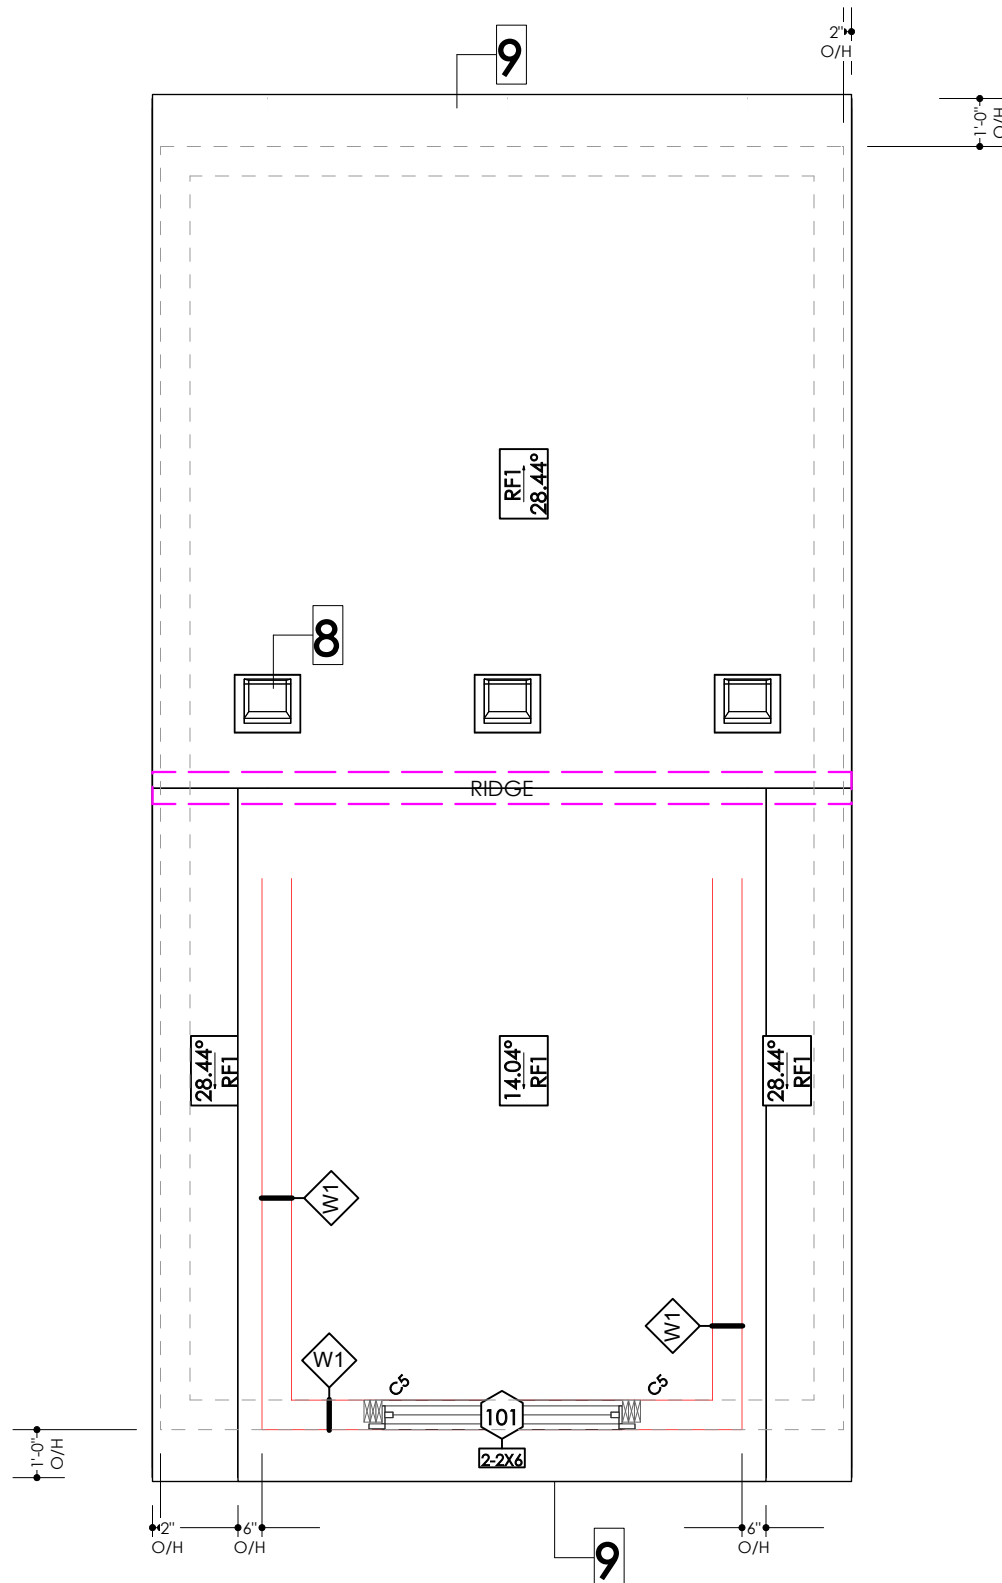

### Disclaimer

DO NOT SCALE THIS DRAWING. THIS DRAWING MAY NOT BE USED FOR CONSTRUCTION UNLESS APPROVED BY CANOPY DESIGN. THIS DRAWING IS THE EXCLUSIVE PROPERTY OF CANOPY DESIGN AND SHALL NOT BE USED WITHOUT CONSENT. COPYRIGHT RESERVED.

MEASUREMENTS, LOT LINES, EXISTING FEATURES, INDICATIONS OF GRADE ARE APPROXIMATE ONLY, BUT WITH REASONABLE ACCURACY FOR THE CONCEPTUAL PURPOSES INTENDED.

GRAPHICAL SYMBOLS IN THIS DRAWING DO NOT NECESSARILY REPRESENT THE ACTUAL PRODUCT.

CONTRACTOR SHALL CHECK AND VERIFY ALL DIMENSIONS ON SITE AND REPORT ALL ERRORS AND/OR OMISSIONS TO CANOPY DESIGN. CONTRACTOR SHALL VERIFY ALL PROPERTY LINES, HOUSE, STRUCTURES, SET BACKS, EASEMENTS, AND BY-LAWS, & PERMIT REQUIREMENTS PRIOR TO ANY CONSTRUCTION.

### Project Name:



### Project Address:

41 Michael Street  
Kitchener ON

### Owners:



### Site Plan Info:



design@canopyhome.ca  
canopyhome.ca  
9 Park Ave, Georgetown ON L7G 1Y5  
289-890-0464

The undersigned has reviewed and takes responsibility for this design, and has the qualifications and meets the requirements set out in the Ontario Building Code to be a designer.

QUALIFICATION INFORMATION  
Required unless design is exempt under Division C - 3.2.5.1 of the 2012 Ontario Building Code

MATHEW PARTER *Matthew Parter* 108152  
NAME SIGNATURE BCIN

CANOPY DESIGN 114485  
FIRM NAME BCIN

REGISTRATION INFORMATION  
Required unless design is exempt under Division C - 3.2.4.1 of the 2012 Ontario Building Code

## Roof

### Date:

2025 12 18

### Drawn By:

MP


### Revision #:

### Scale:


1/4"=1'

### Sheet #


A4

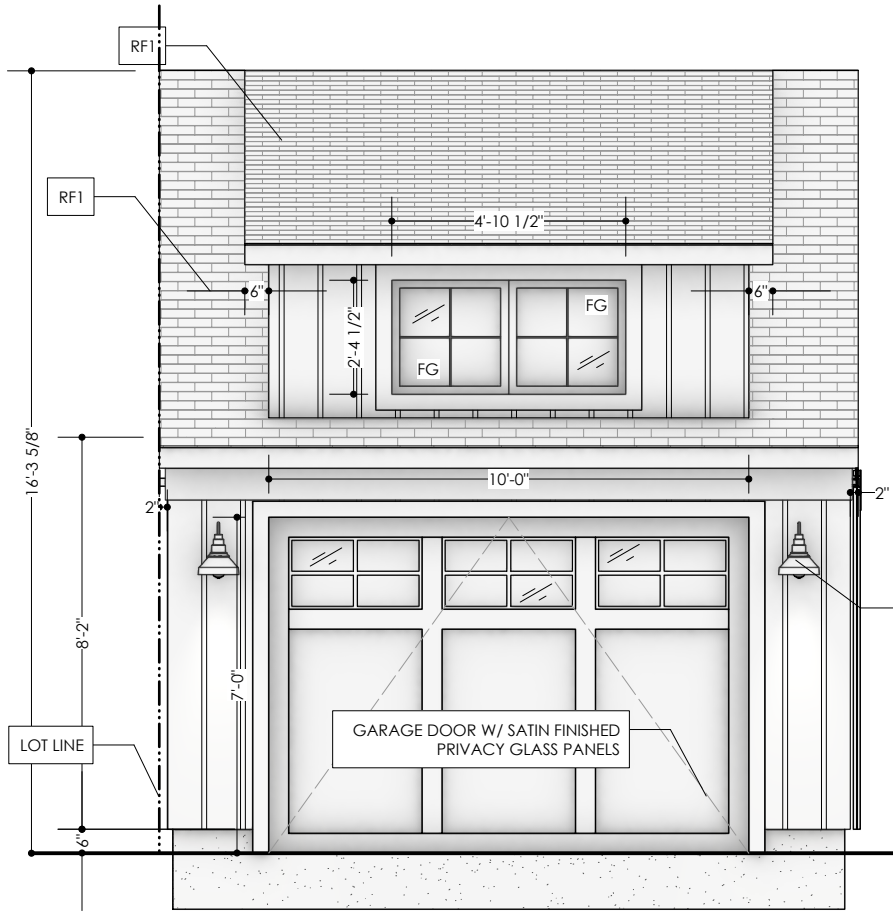


1 Front Elevation  
Scale: 1/4" = 1'-0"

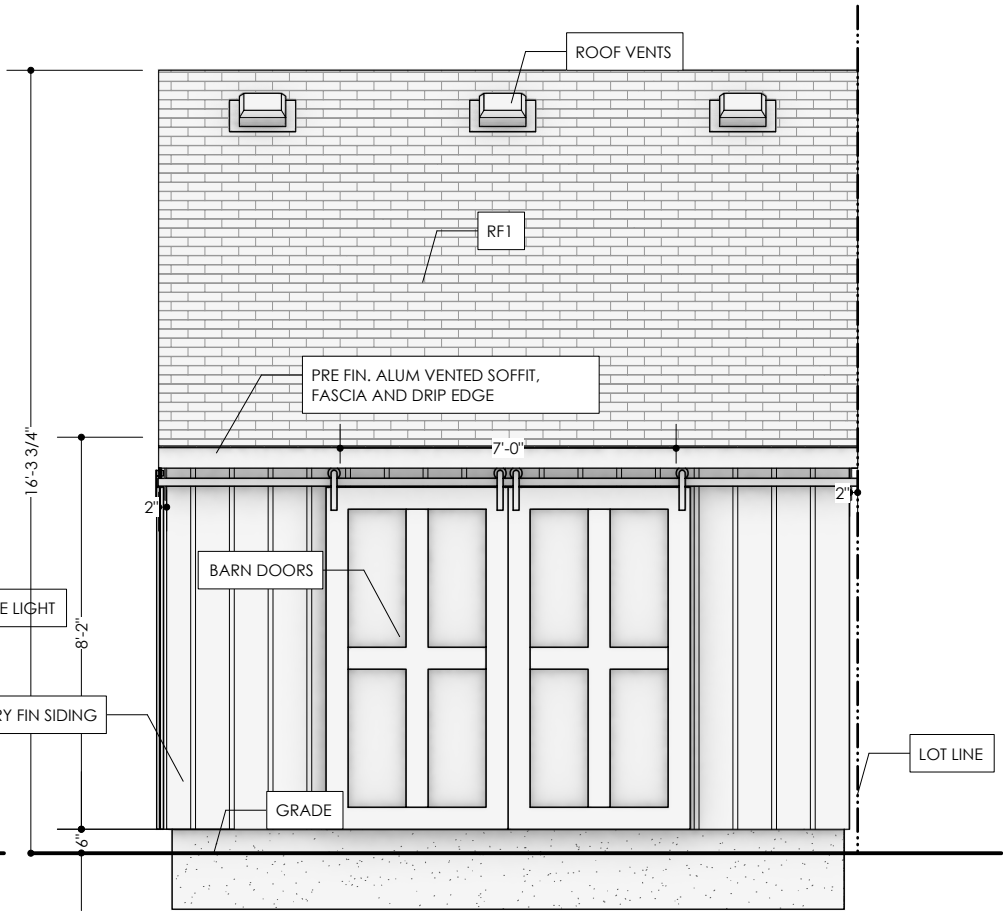

2 Rear Elevation  
Scale: 1/4" = 1'-0"

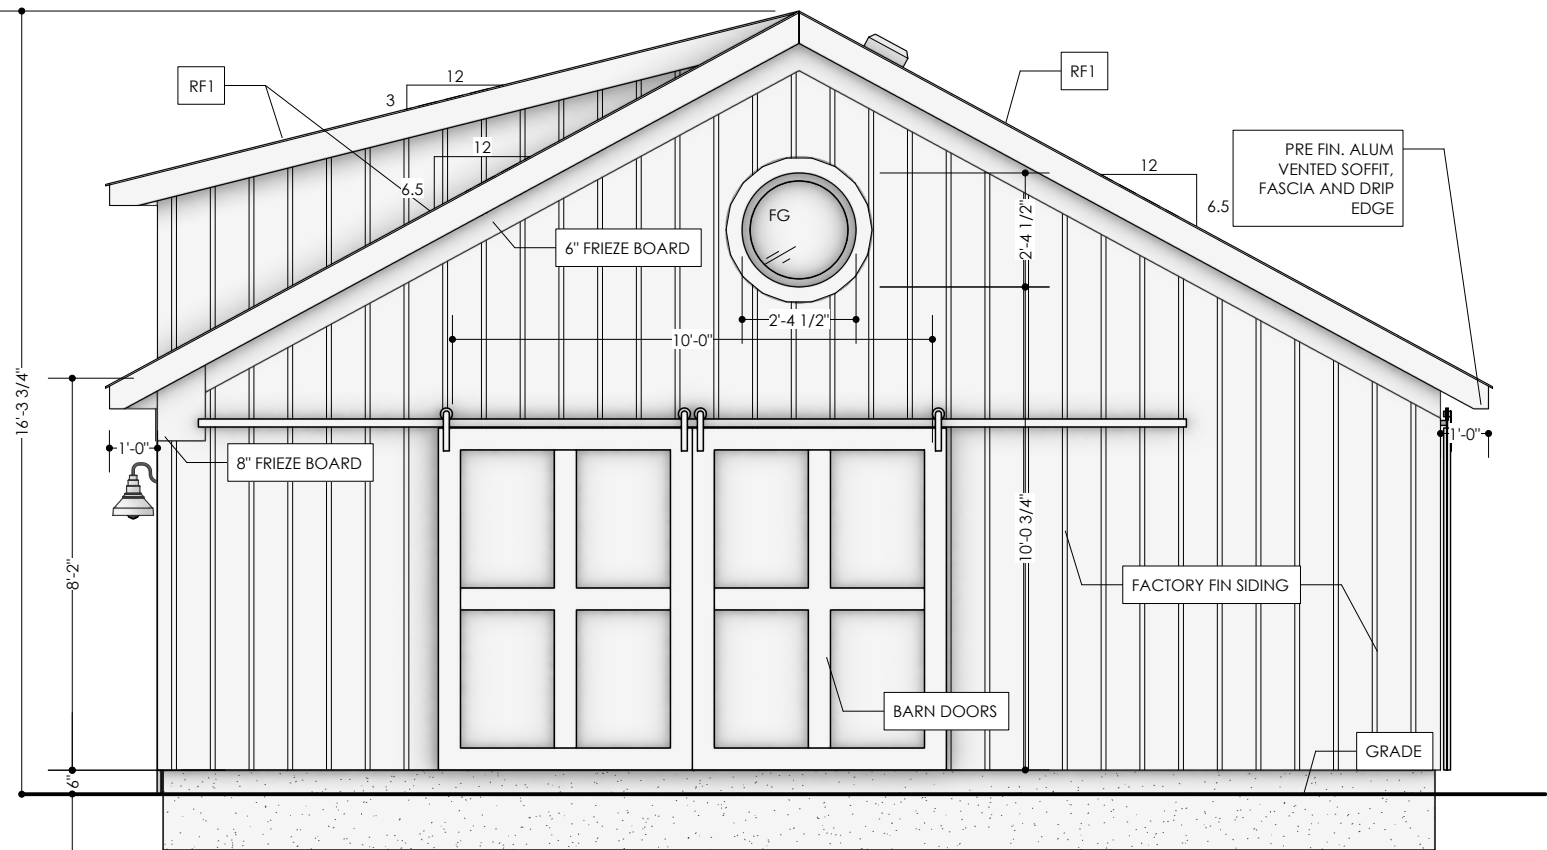

3 Right Elevation  
Scale: 1/4" = 1'-0"

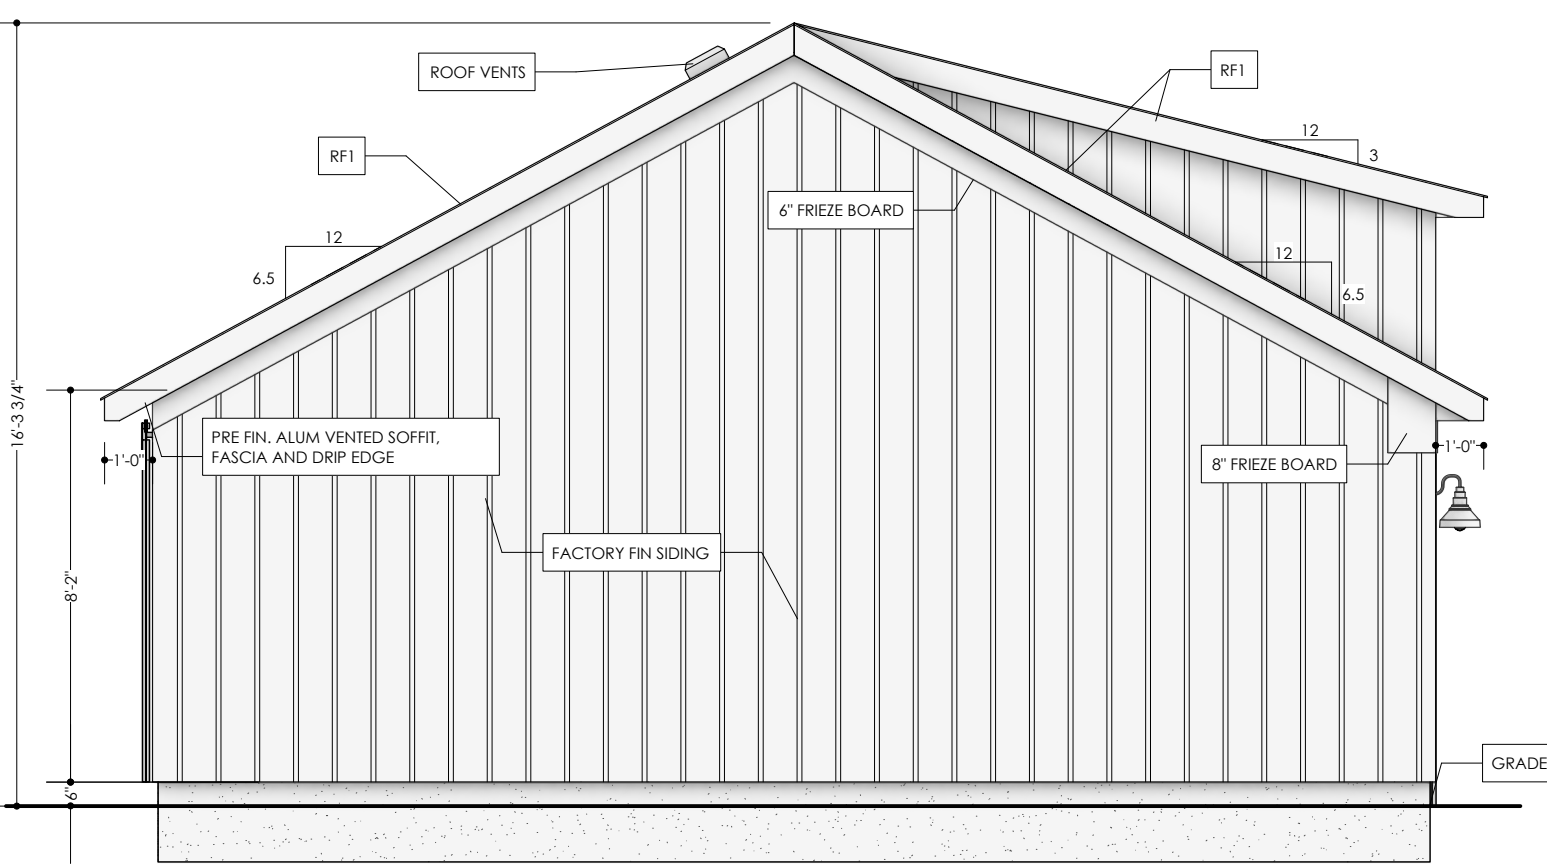

4 Left Elevation  
Scale: 1/4" = 1'-0"

**Disclaimer**  
DO NOT SCALE THIS DRAWING. THIS DRAWING MAY NOT BE USED FOR CONSTRUCTION UNLESS APPROVED BY CANOPY DESIGN. THIS DRAWING IS THE EXCLUSIVE PROPERTY OF CANOPY DESIGN AND SHALL NOT BE USED WITHOUT CONSENT. COPYRIGHT RESERVED.

MEASUREMENTS, LOT LINES, EXISTING FEATURES, INDICATIONS OF GRADE ARE APPROXIMATE ONLY, BUT WITH REASONABLE ACCURACY FOR THE CONCEPTUAL PURPOSES INTENDED.

GRAPHICAL SYMBOLS IN THIS DRAWING DO NOT NECESSARILY REPRESENT THE ACTUAL PRODUCT.

CONTRACTOR SHALL CHECK AND VERIFY ALL DIMENSIONS ON SITE AND REPORT ALL ERRORS AND/OR OMISSIONS TO CANOPY DESIGN. CONTRACTOR SHALL VERIFY ALL PROPERTY LINES, HOUSE, STRUCTURES, SET BACKS, EASEMENTS, AND BY-LAWS, & PERMIT REQUIREMENTS PRIOR TO ANY CONSTRUCTION.

**Project Name:**  
[Redacted]

**Project Address:**  
41 Michael Street  
Kitchener ON

**Owners:**  
[Redacted]

**Site Plan Info:**  
[Redacted]

**CANOPY DESIGN**  
ARCHITECTURE + LANDSCAPE  
design@canopyhome.ca  
canopyhome.ca  
9 Park Ave, Georgetown ON L7G 1Y5  
289-890-0464

The undersigned has reviewed and takes responsibility for this design, and has the qualifications and meets the requirements set out in the Ontario Building Code to be a designer.

QUALIFICATION INFORMATION  
Required unless design is exempt under Division C - 3.2.5.1 of the 2012 Ontario Building Code

MATHEW PARTER *Matthew Parter* 108152  
NAME SIGNATURE BCIN

CANOPY DESIGN 114485  
FIRM NAME BCIN

REGISTRATION INFORMATION  
Required unless design is exempt under Division C - 3.2.4.1 of the 2012 Ontario Building Code

**Elevations**

Date: 2025 12 18

Drawn By: MP      Revision #: [Redacted]

Scale: 1/4"=1'      Sheet # A5



GREY/BLACK ASPHALT SHINGLES TO MATCH HOUSE

MONTEREY TAUPE SIDING

WHITE FRIEZE

FARMHOUSE LIGHT


MONTEREY TAUPE SIDING

WHITE TRIM

CEDAR FINISH DOOR OR WHITE

1 Front Elevation  
Scale: 1/4" = 1'-0"

2 Rear Elevation  
Scale: 1/4" = 1'-0"

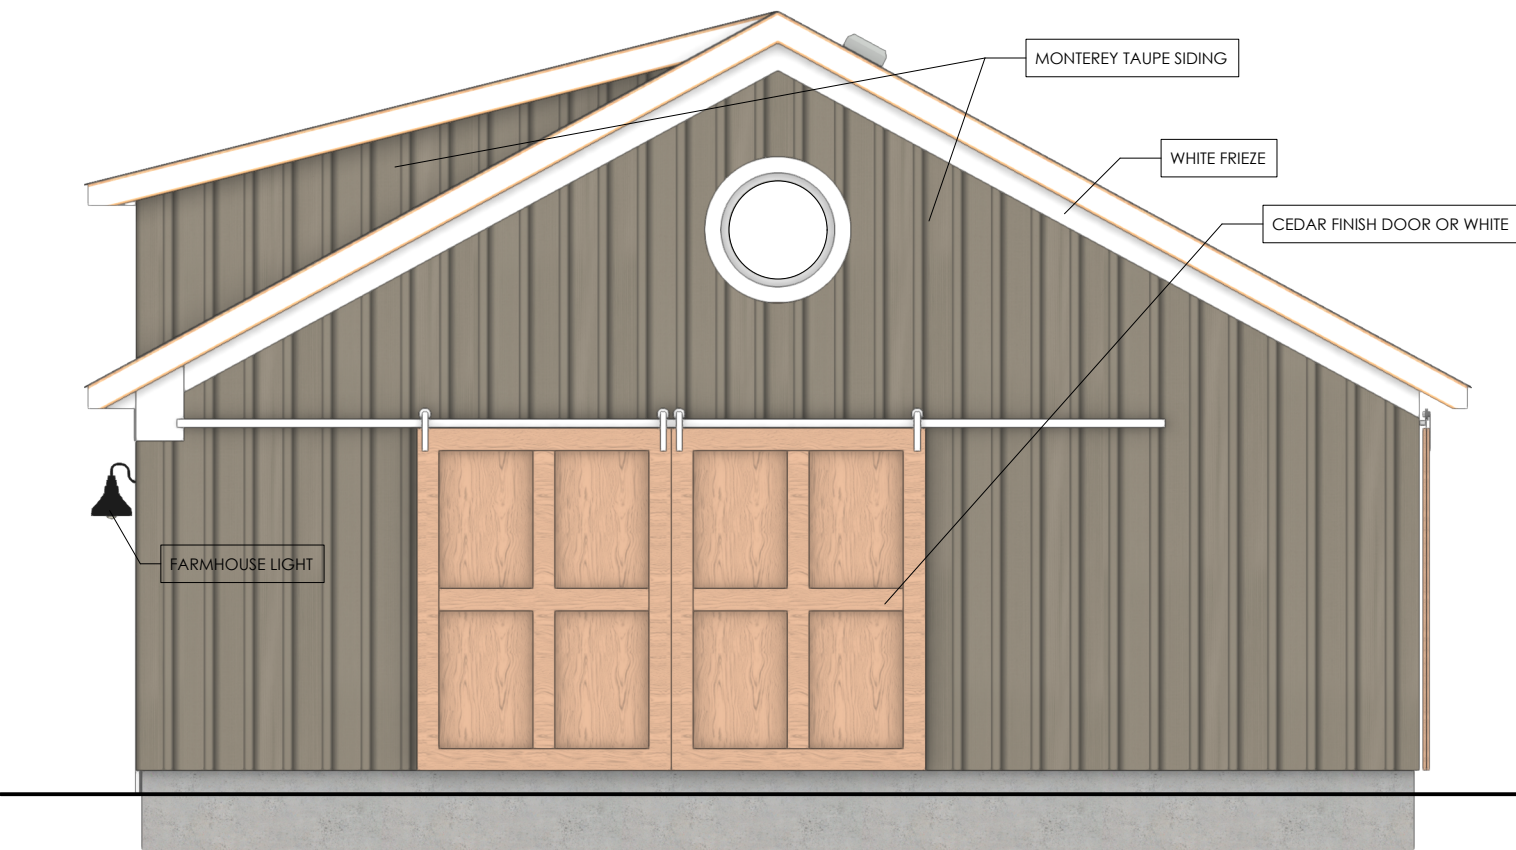


MONTEREY TAUPE SIDING

WHITE FRIEZE

CEDAR FINISH DOOR OR WHITE

FARMHOUSE LIGHT

3 Right Elevation  
Scale: 1/4" = 1'-0"

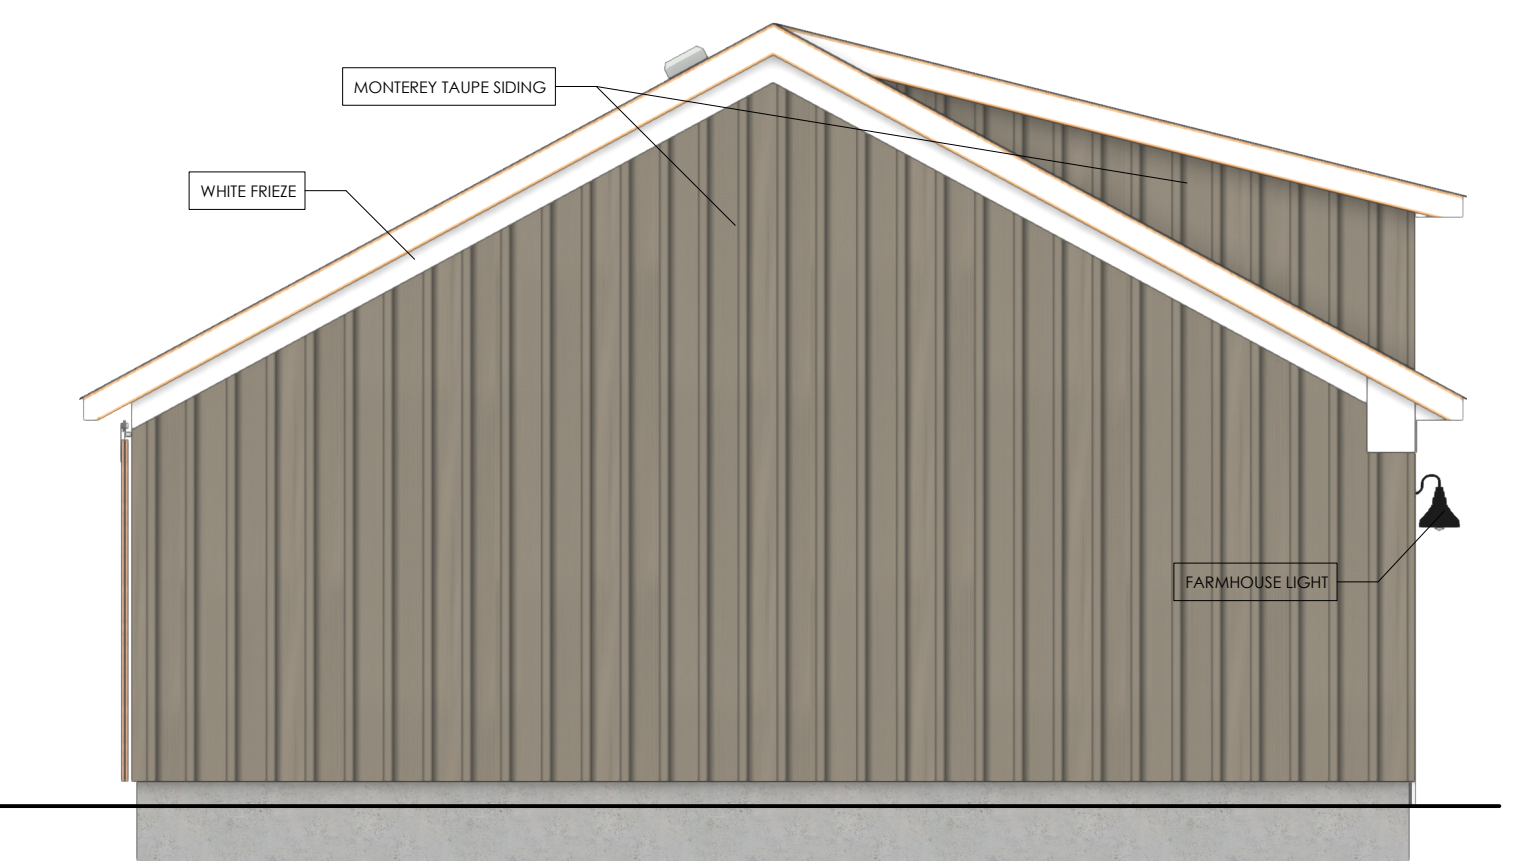

MONTEREY TAUPE SIDING

WHITE FRIEZE

FARMHOUSE LIGHT

4 Left Elevation  
Scale: 1/4" = 1'-0"

**Disclaimer**

DO NOT SCALE THIS DRAWING. THIS DRAWING MAY NOT BE USED FOR CONSTRUCTION UNLESS APPROVED BY CANOPY DESIGN. THIS DRAWING IS THE EXCLUSIVE PROPERTY OF CANOPY DESIGN AND SHALL NOT BE USED WITHOUT CONSENT. COPYRIGHT RESERVED.

MEASUREMENTS, LOT LINES, EXISTING FEATURES, INDICATIONS OF GRADE ARE APPROXIMATE ONLY, BUT WITH REASONABLE ACCURACY FOR THE CONCEPTUAL PURPOSES INTENDED.

GRAPHICAL SYMBOLS IN THIS DRAWING DO NOT NECESSARILY REPRESENT THE ACTUAL PRODUCT.

CONTRACTOR SHALL CHECK AND VERIFY ALL DIMENSIONS ON SITE AND REPORT ALL ERRORS AND/OR OMISSIONS TO CANOPY DESIGN. CONTRACTOR SHALL VERIFY ALL PROPERTY LINES, HOUSE, STRUCTURES, SET BACKS, EASEMENTS, AND BY-LAWS, & PERMIT REQUIREMENTS PRIOR TO ANY CONSTRUCTION.

Project Name:  
[Redacted]

Project Address:  
41 Michael Street  
Kitchener ON

Owners:  
[Redacted]

Site Plan Info:  
[Redacted]

**CANOPY DESIGN**  
ARCHITECTURE + LANDSCAPE  
design@canopyhome.ca  
canopyhome.ca  
9 Park Ave, Georgetown ON L7G 1Y5  
289-890-0464

The undersigned has reviewed and takes responsibility for this design, and has the qualifications and meets the requirements set out in the Ontario Building Code to be a designer.

QUALIFICATION INFORMATION  
Required unless design is exempt under Division C - 3.2.5.1 of the 2012 Ontario Building Code

MATHEW PARTER *Matthew Parter* 108152  
NAME SIGNATURE BCIN

CANOPY DESIGN 114485  
FIRM NAME BCIN


REGISTRATION INFORMATION  
Required unless design is exempt under Division C - 3.2.4.1 of the 2012 Ontario Building Code

**Elevations**

Date:  
2025 12 18

Drawn By: **MP** Revision #:

Scale: 1/4"=1' Sheet # **A6**

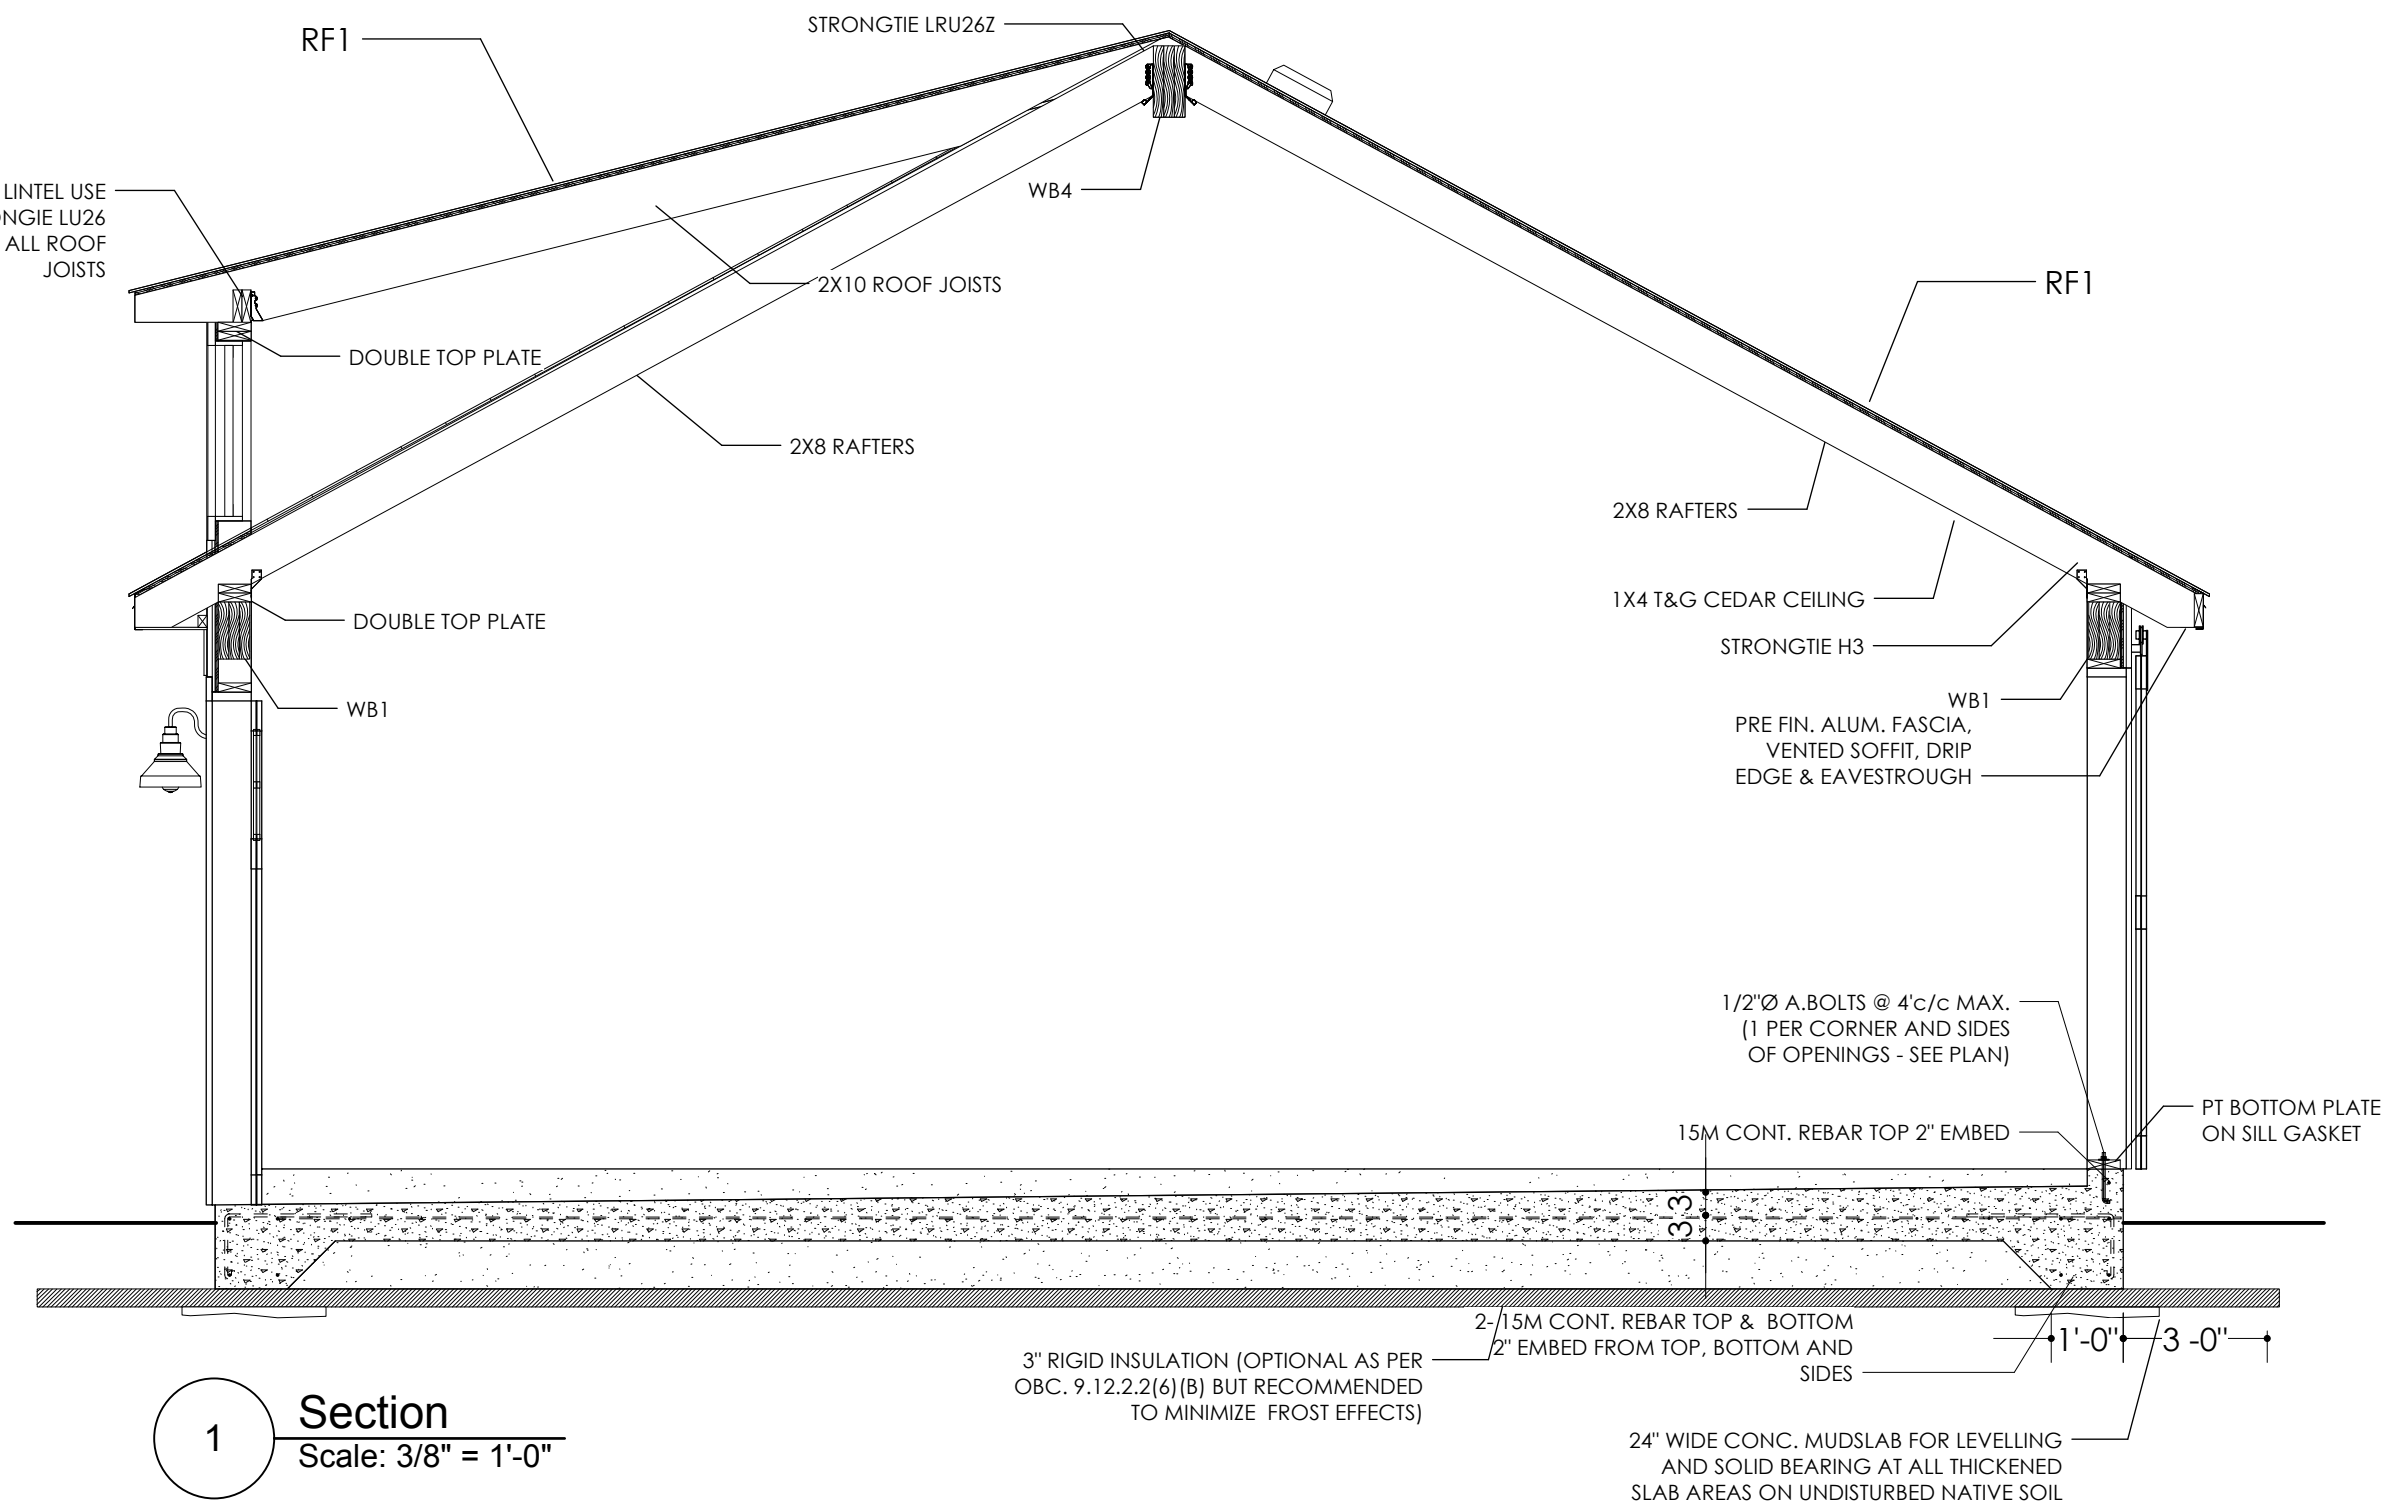

**1** Section  
Scale: 3/8" = 1'-0"

3" RIGID INSULATION (OPTIONAL AS PER OBC. 9.12.2.2(6)(B) BUT RECOMMENDED TO MINIMIZE FROST EFFECTS)

2-15M CONT. REBAR TOP & BOTTOM  
2" EMBED FROM TOP, BOTTOM AND SIDES

24" WIDE CONC. MUDSLAB FOR LEVELLING AND SOLID BEARING AT ALL THICKENED SLAB AREAS ON UNDISTURBED NATIVE SOIL

**Disclaimer**  
DO NOT SCALE THIS DRAWING. THIS DRAWING MAY NOT BE USED FOR CONSTRUCTION UNLESS APPROVED BY CANOPY DESIGN. THIS DRAWING IS THE EXCLUSIVE PROPERTY OF CANOPY DESIGN AND SHALL NOT BE USED WITHOUT CONSENT. COPYRIGHT RESERVED.  
MEASUREMENTS, LOT LINES, EXISTING FEATURES, INDICATIONS OF GRADE ARE APPROXIMATE ONLY, BUT WITH REASONABLE ACCURACY FOR THE CONCEPTUAL PURPOSES INTENDED.  
GRAPHICAL SYMBOLS IN THIS DRAWING DO NOT NECESSARILY REPRESENT THE ACTUAL PRODUCT.  
CONTRACTOR SHALL CHECK AND VERIFY ALL DIMENSIONS ON SITE AND REPORT ALL ERRORS AND/OR OMISSIONS TO CANOPY DESIGN. CONTRACTOR SHALL VERIFY ALL PROPERTY LINES, HOUSE, STRUCTURES, SET BACKS, EASEMENTS, AND BY-LAWS, & PERMIT REQUIREMENTS PRIOR TO ANY CONSTRUCTION.

**Project Name:**  
[Redacted]  
**Project Address:**  
41 Michael Street  
Kitchener ON  
**Owners:**  
[Redacted]  
**Site Plan Info:**

**CANOPY DESIGN**  
ARCHITECTURE + LANDSCAPE  
design@canopyhome.ca  
canopyhome.ca  
9 Park Ave, Georgetown ON L7G 1Y5  
289-890-0464

The undersigned has reviewed and takes responsibility for this design, and has the qualifications and meets the requirements set out in the Ontario Building Code to be a designer.  
**QUALIFICATION INFORMATION**  
Required unless design is exempt under Division C - 3.2.5.1 of the 2012 Ontario Building Code  
MATHEW PARTRIDGE *Mathew Partridge* 108152  
NAME SIGNATURE BCIN  
CANOPY DESIGN 114485  
FIRM NAME BCIN  
**REGISTRATION INFORMATION**  
Required unless design is exempt under Division C - 3.2.4.1 of the 2012 Ontario Building Code

**Section**  
**Date:**  
2025 12 18  
**Drawn By:**  
MP  
**Revision #:**

**Scale:** 3/8"=1'  
**Sheet #** A7

**CLMATIC DATA & DESIGN LOADS**  
CLIMATIC LOCALITY

Kitchener

**ROOF SNOW LOADING**

kPa

GROUND SNOW LOADING (Ss) 2.0  
RAIN LOAD (Sr) 0.40  
SNOW LOAD FACTOR (Cb) 0.45  
ROOF DESIGN SNOW LOAD 1.35  
CEILING DESIGN DEAD LOAD 0.3  
ROOF DESIGN DEAD LOAD 0.4

**FLOOR LOAD:**

FLOOR LIVE LOAD 1.9  
FLOOR DEAD LOAD 0.75

**WIND LOADING:**

1/50 WIND PRESSURE 0.37  
1/10 WIND PRESSURE 0.29










**TEMPERATURE:**

DEGREE DAYS BELOW 18°C 4200





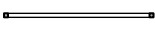 


 

**SOIL:**

ASSUMED ALLOWABLE BEARING PRESSURE AT FOOTING FOUNDING ELEVATION (SOIL) 75

**ELECTICAL LEGEND:**

-  DROP CORD LIGHT
-  RECESSED LED LIGHT
-  WALL SCONCE
-  FLUSH MOUNT LIGHT
-  UNDER COUNTER LED LIGHTING
-  3WAY SWITCH
-  SINGLE POLE SWITCH
-  110 CFM EXHAUST FAN
-  SMOKE / CARBON DIOXIDE COMBO LINKED, HARDWIRED

**SYMBOLS:**

-  HYD HYDRO METER
-  GAS GAS METER
-  HB HOSE BIB
-  RWL RAIN WATER LEADER
-  NG NATURAL GAS VALVE
-  FD FLOOR DRAIN
-  SUMP SUMP PUMP PIT
-  HW HOT WATER TANK
-  HRV HEAT RECOVERY VENTILATOR FLOOR DRAIN

**FLOOR / FOOTING SCHEDULE:**

**FL1** 6"THK 32MPa CONCRETE W/ 10M AT 12"c/c EACH WAY W/ 5-8% AIR ENTRAINMENT OVER 3" RIGID XPS INSULATION AND 6" THK CLEAR GRAVEL SLOPE 1% INTERNALLY TOWARD GARAGE DOOR THICKEND PERIMETER 14"x12" W/ 2-15M CONT. REBAR TOP & BOTTOM 2" EMBED FROM TOP, BOTTOM AND SIDES AND 10M HOOKED DOWELS @ 24" c/c

**WALL SCHEDULE:**

**W1**  
FACTORY FINISHED CEMENT PANEL SIDING  
1X3 SPF VERT STRAPPING @ 16"c/c  
TYPAR WEATHER / AIR BARRIER TAPED  
1/2" PLYWOOD SHEATHING  
2X6 STUDS @ 16" O.C. DOUBLE TOP PLATE AND SINGLE PT BOTTOM PLATE

**COLUMN SCHEDULE**

**C5** 3-2x6 SPF #2 (2 JACK + 1 KING)  
**C6** 4-2x6 SPF #2 (2 JACK + 2 KING)  
**C7** 4-2x6 SPF #2

**BEAM SCHEDULE - PROVIDE MIN 3" END BEARING**

WB1= 3-1 3/4"x9 1/2" 2.0e LVL  
WB4= 3-1 3/4"x11 7/8" 2.0e LVL  
WB3= 3-2x8  
"PLA" = Structural Point Load From Above

**ROOF SCHEDULE**

**RF1** 1X4 T&G CEDAR CEILING (OPTIONAL)  
FRAMING AS SHOWN ON PLANS  
5/8" T&G PLYWOOD SHEATHING  
ICE & WATER SHEILD  
30 YEAR FIBREGLASS/ ASPHALT SHINGLES TO MATCH EXISTING HOUSE

**Garage Notes**

1. NOTCH CURB FOR GARAGE DOOR
2. CURB IS LEVEL, 6" HIGHER THAN GARAGE DOOR NOTCH
3. 1/2"ØX 8" GALV J-BOLTS @ 1.2m c/c (MIN. 1 @ CORNERS AND SIDES OF WALL OPENINGS) (TYP)
4. OUTLINE OF THICKEND PERIMETER BELOW
5. USE STRONGTIE LRU26Z HANGERS ALL RAFTERS TO RIDGE BEAM (TYP)
6. USE STRONGTIE H3 TIE ALL RAFTERS TO TOP PLATE (TYP)
7. USE STRONGTIE TWO ACH6Z RIDGE BEAM TO POST (TYP)
8. ROOF VENTS
9. VENTED SOFFIT

**Disclaimer**

DO NOT SCALE THIS DRAWING. THIS DRAWING MAY NOT BE USED FOR CONSTRUCTION UNLESS APPROVED BY CANOPY DESIGN. THIS DRAWING IS THE EXCLUSIVE PROPERTY OF CANOPY DESIGN AND SHALL NOT BE USED WITHOUT CONSENT. COPYRIGHT RESERVED.

MEASUREMENTS, LOT LINES, EXISTING FEATURES, INDICATIONS OF GRADE ARE APPROXIMATE ONLY, BUT WITH REASONABLE ACCURACY FOR THE CONCEPTUAL PURPOSES INTENDED.

GRAPHICAL SYMBOLS IN THIS DRAWING DO NOT NECESSARILY REPRESENT THE ACTUAL PRODUCT.

CONTRACTOR SHALL CHECK AND VERIFY ALL DIMENSIONS ON SITE AND REPORT ALL ERRORS AND/OR OMISSIONS TO CANOPY DESIGN. CONTRACTOR SHALL VERIFY ALL PROPERTY LINES, HOUSE, STRUCTURES, SET BACKS, EASEMENTS, AND BY-LAWS, & PERMIT REQUIREMENTS PRIOR TO ANY CONSTRUCTION.

**Project Name:**

[Redacted]

**Project Address:**  
41 Michael Street  
Kitchener ON

**Owners:**

[Redacted]

**Site Plan Info:**



**CANOPY DESIGN**  
ARCHITECTURE + LANDSCAPE

289-890-0464  
canopyhome.ca  
design@canopyhome.ca  
9 Park Ave, Georgetown ON L7G 1Y5

The undersigned has reviewed and takes responsibility for this design, and has the qualifications and meets the requirements set out in the Ontario Building Code to be a designer.

QUALIFICATION INFORMATION  
Required unless design is exempt under Division C - 3.2.5.1 of the 2012 Ontario Building Code

MATHEW PARTRIDGE 108152  
NAME SIGNATURE BCIN

CANOPY DESIGN 114485  
FIRM NAME BCIN

REGISTRATION INFORMATION  
Required unless design is exempt under Division C - 3.2.4.1 of the 2012 Ontario Building Code

**Notes**

**Date:**  
2025 12 18

**Drawn By:**  
MP

**Revision #:**

**Scale:**  
1/4"=1'

**Sheet #**  
A8