



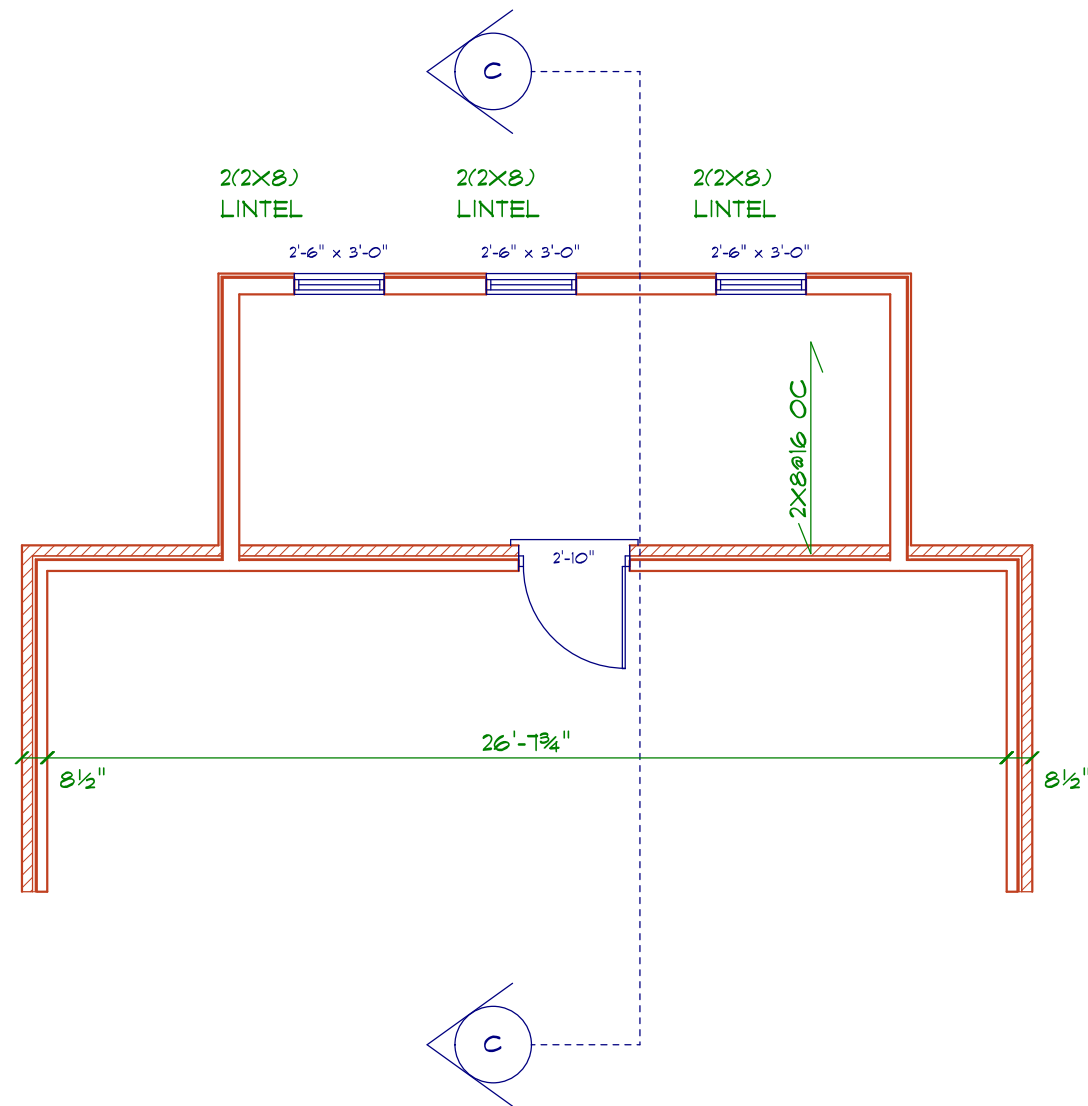


MAIN FLOOR

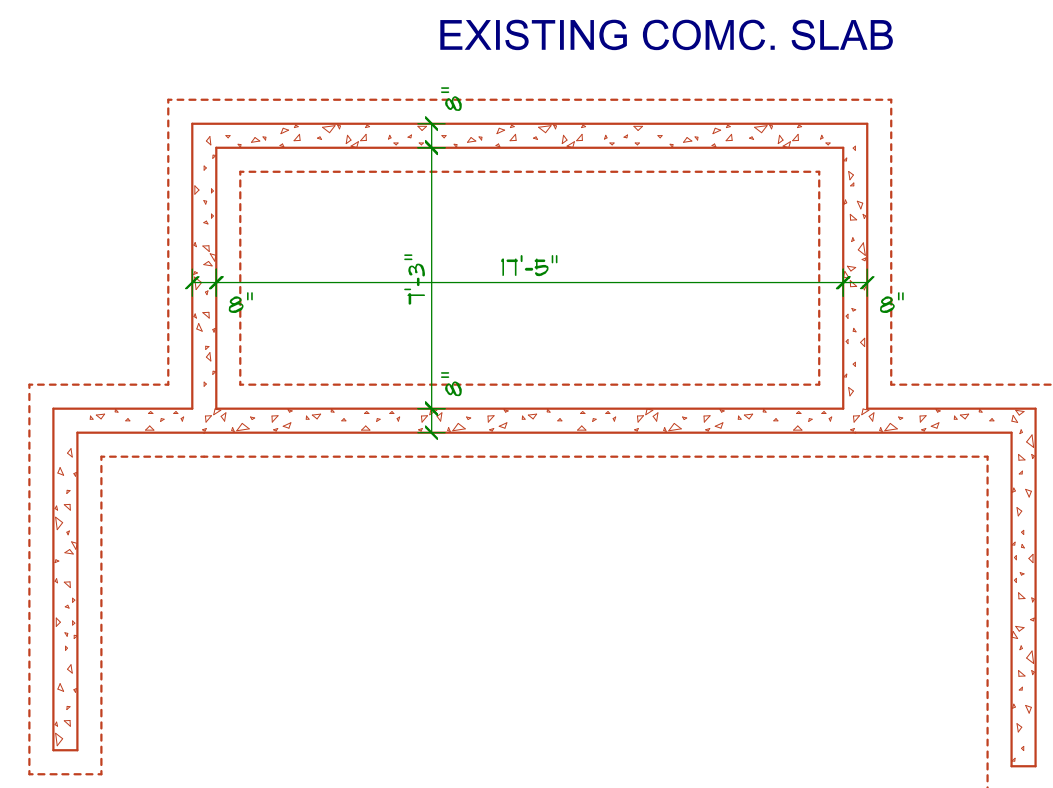


FOUNDATION PLAN


GS ENGINEERING GROUP
189 QUEEN ST E
CAMBRIDGE ON N3C 2B3
519 497 3950
Georgesedra10@gmail.com
C of A # 100143501

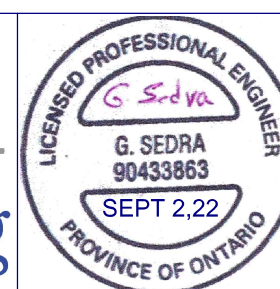

1246 Doon Village Rd		
REFAB EXISTING SUNROOM		
SCALE 3/16"=1'	DATE: AUG 22	DRAWING A1
DRAWN BY K.P.		

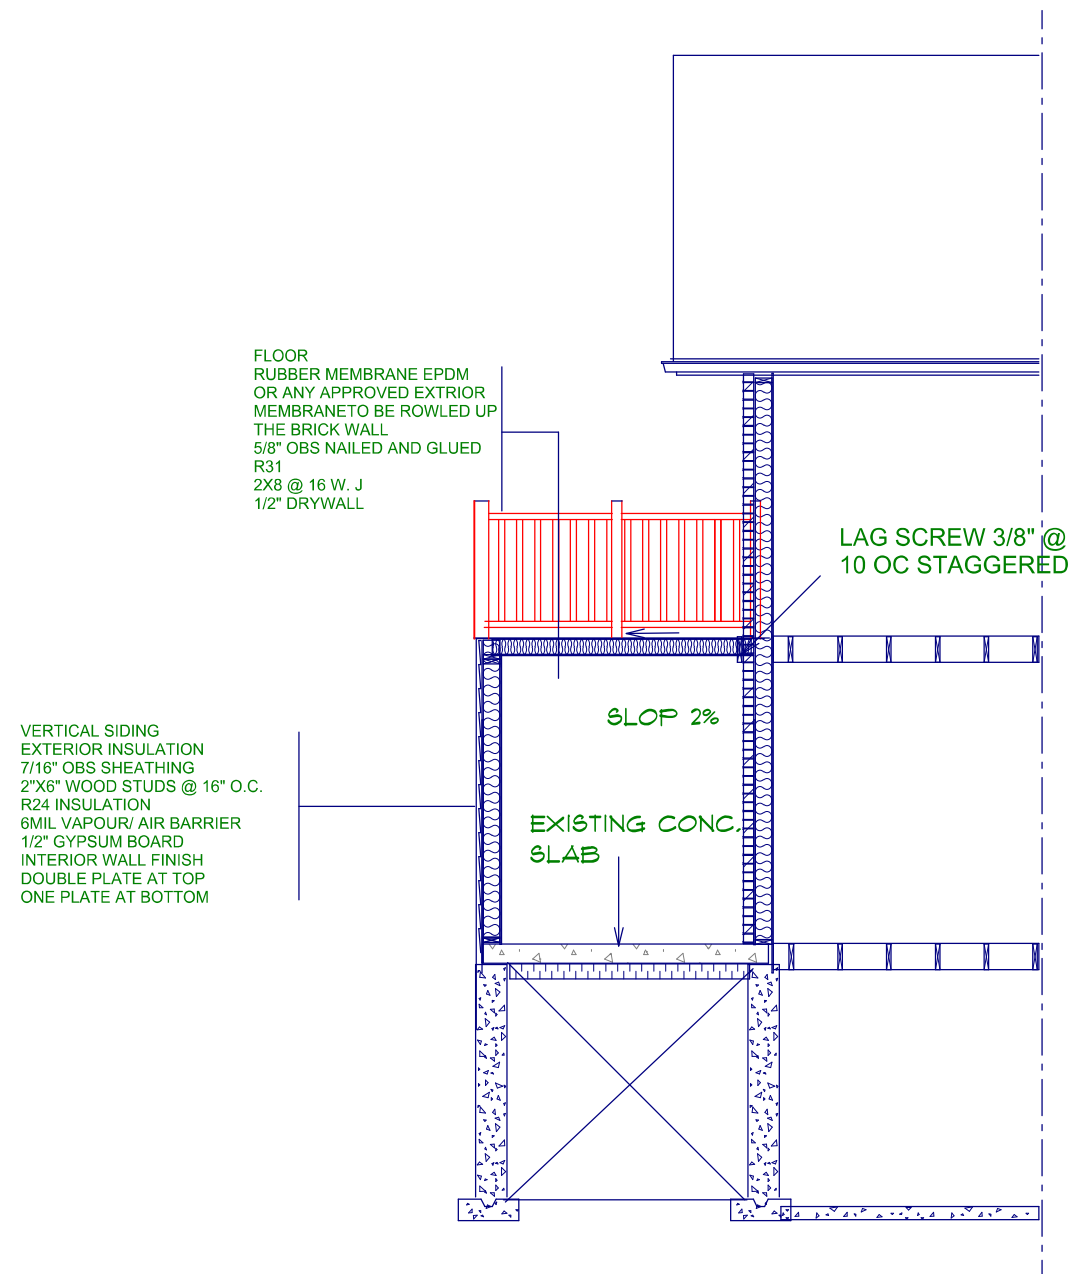


CROSS SECTION A-A

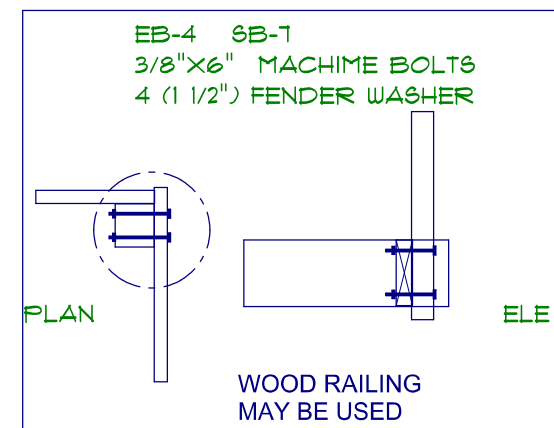


POST DETAILS

MORE DETAIL
ARE ATTACHED

TEMPERED
GLASS/RAILING/GUARD
SYSTEM
SPECS TO FOLLOW
AND TO BE SUBMITTED
TO ONSITE
INSPECTOR AND
ENGINEER FOR
APPROVAL

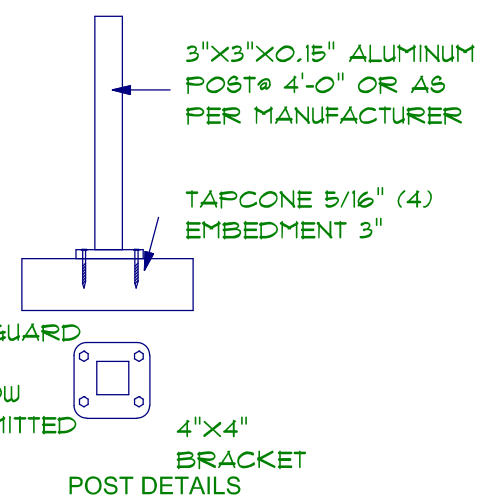


NO HORIZONTAL BARS
THAT WILL FACILITATE
CLIMBILITY

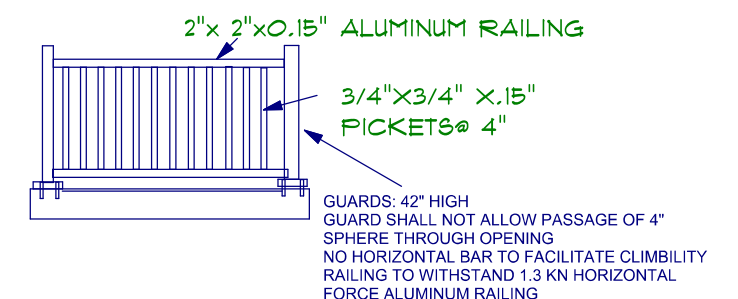

RAILING AS PER MANUFACTURER

DETAILS

GS ENGINEERING GROUP
189 QUEEN ST E
CAMBRIDGE ON N3C 2B3
519 497 3950
Georgesedra10@gmail.com
C of A # 100143501

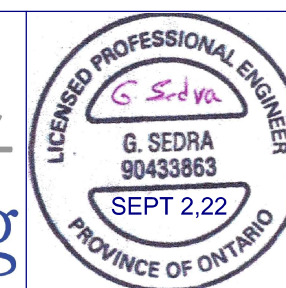


1246 Doon Village Rd
REFAB EXISTING SUNROOM

SCALE 3/16"=1'
DRAWN BY
K.P.


DATE:
AUG 22

DRAWING
A2

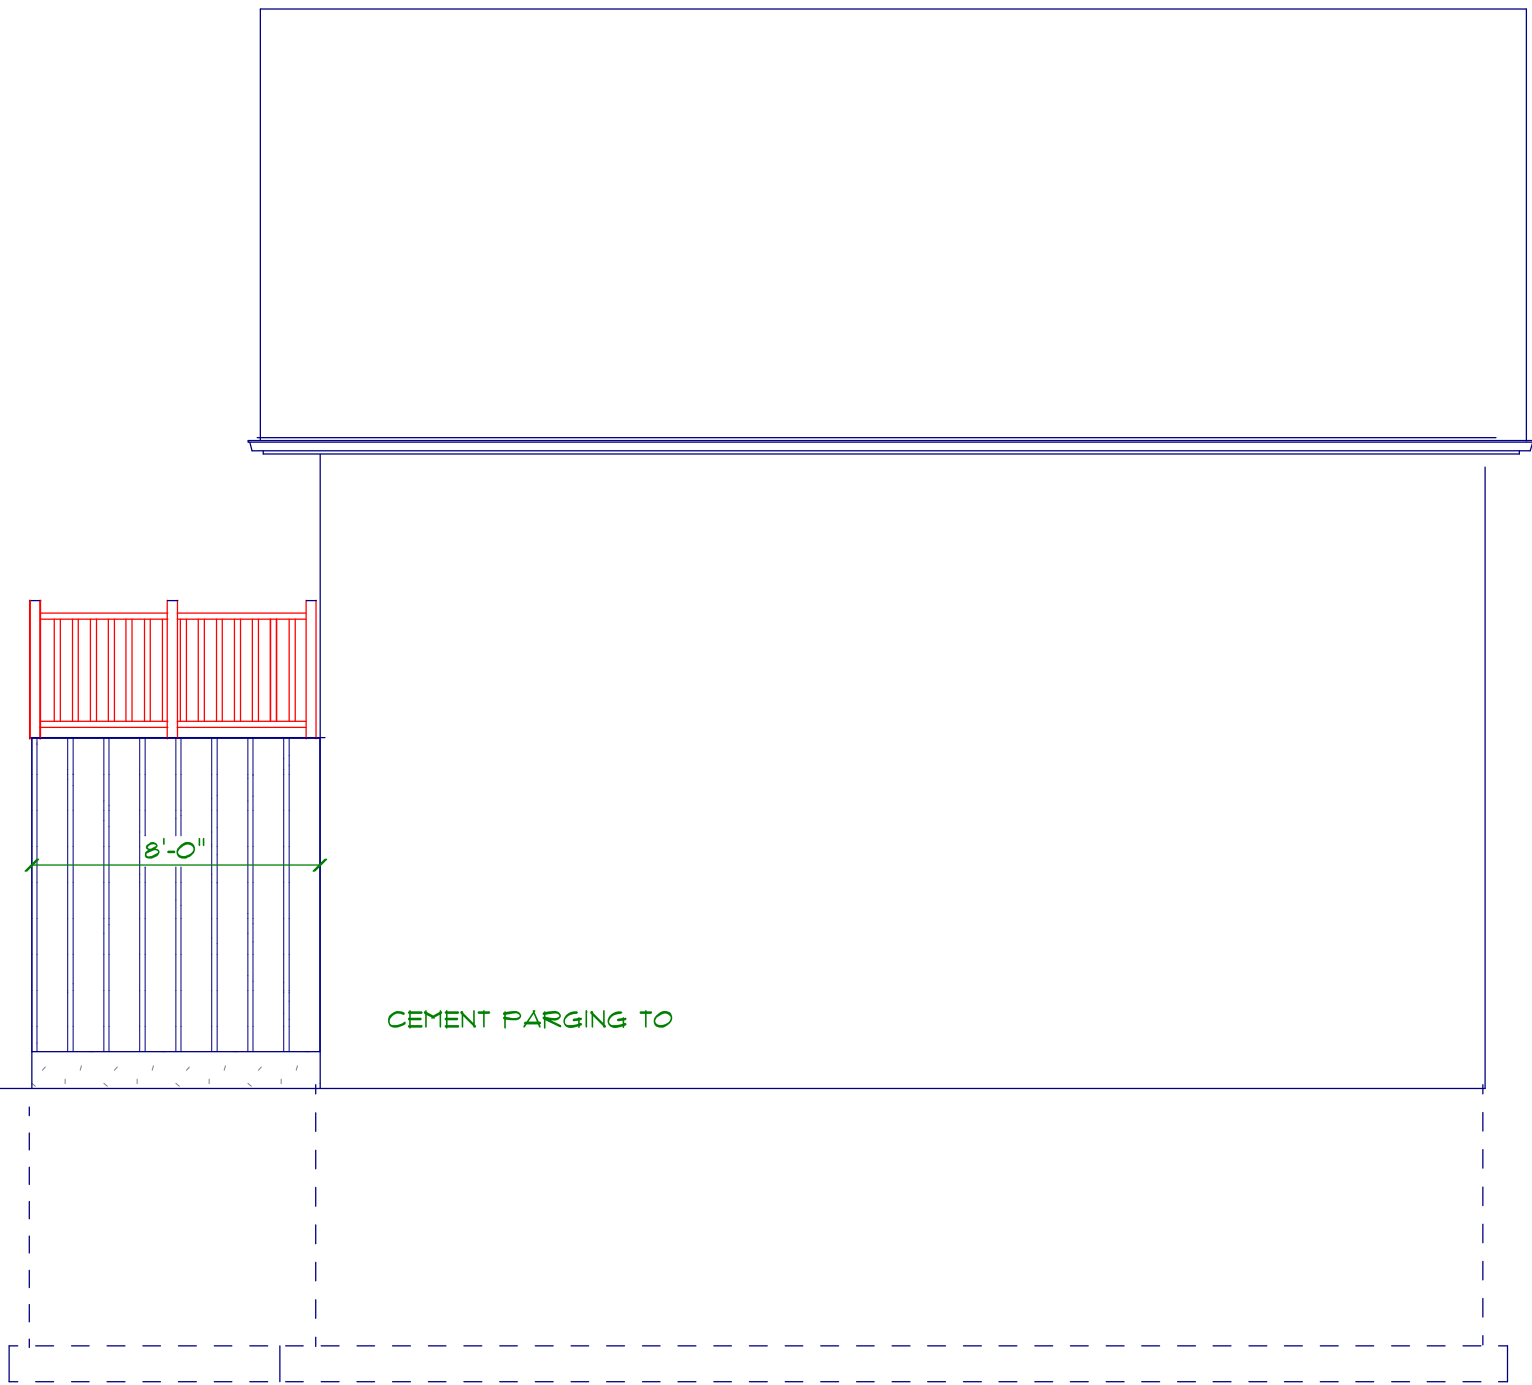

SIDE ELEVATION

GS ENGINEERING GROUP
189 QUEEN ST E
CAMBRIDGE ON N3C 2B3
519 497 3950
Georgesedra10@gmail.com
C of A # 100143501

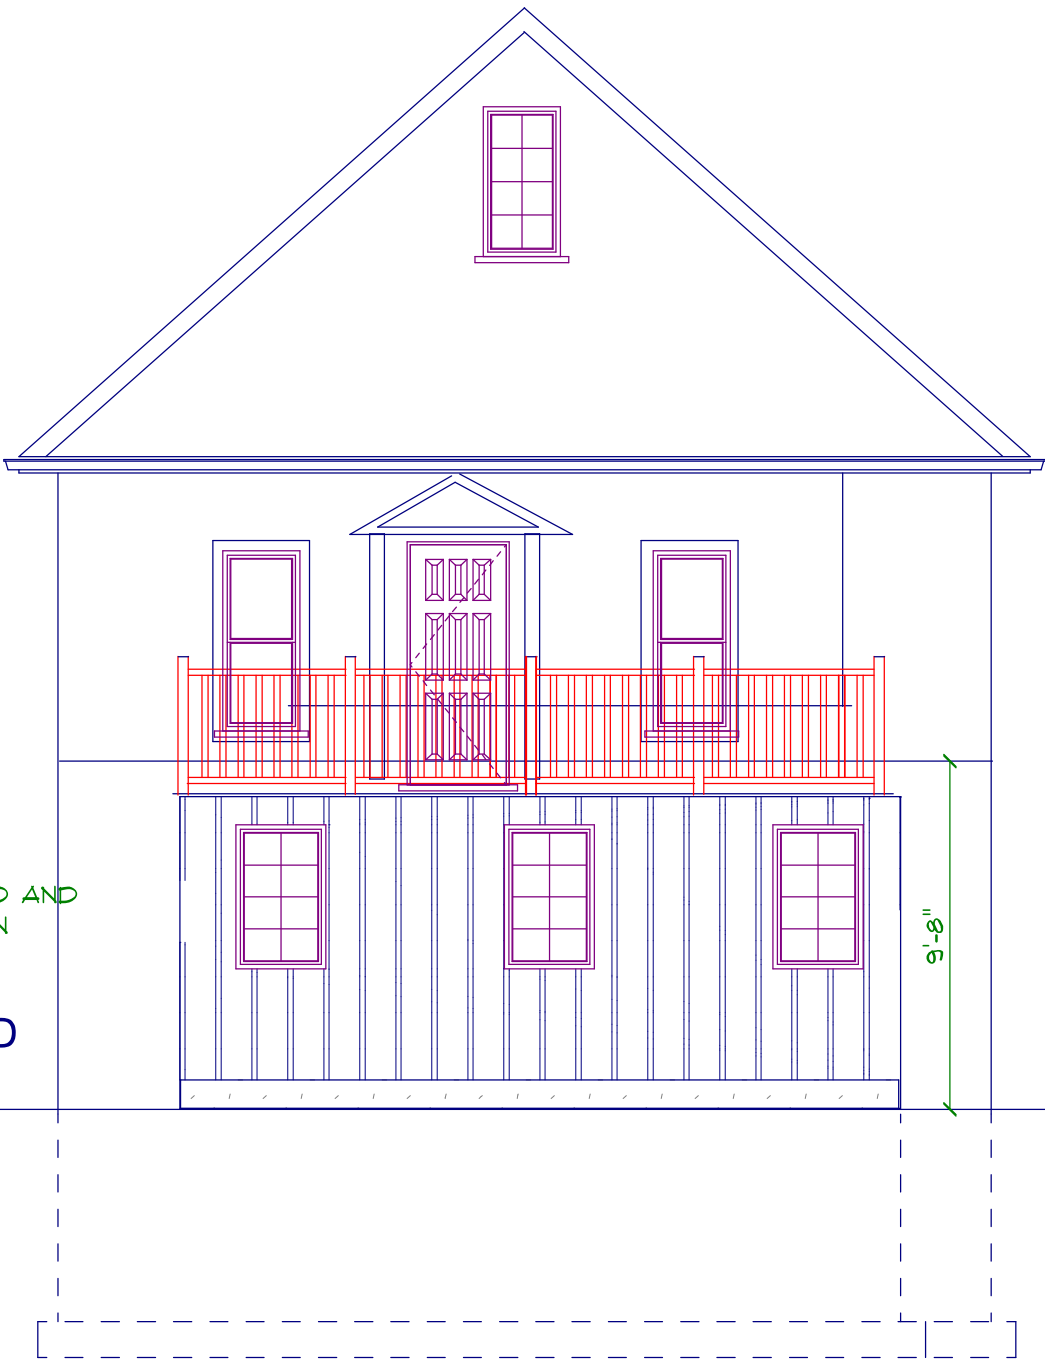


BOARD AND
BATTEN

FINISHED
GRADE

FRONT ELEVATION


 Engineering		1246 Doon Village Rd		
		<u>ELEVATIONS</u>		
		SCALE 3/16"=1'	DATE: AUG 22	DRAWING A3
DRAWN BY K.P				

1246 Doon Village Rd

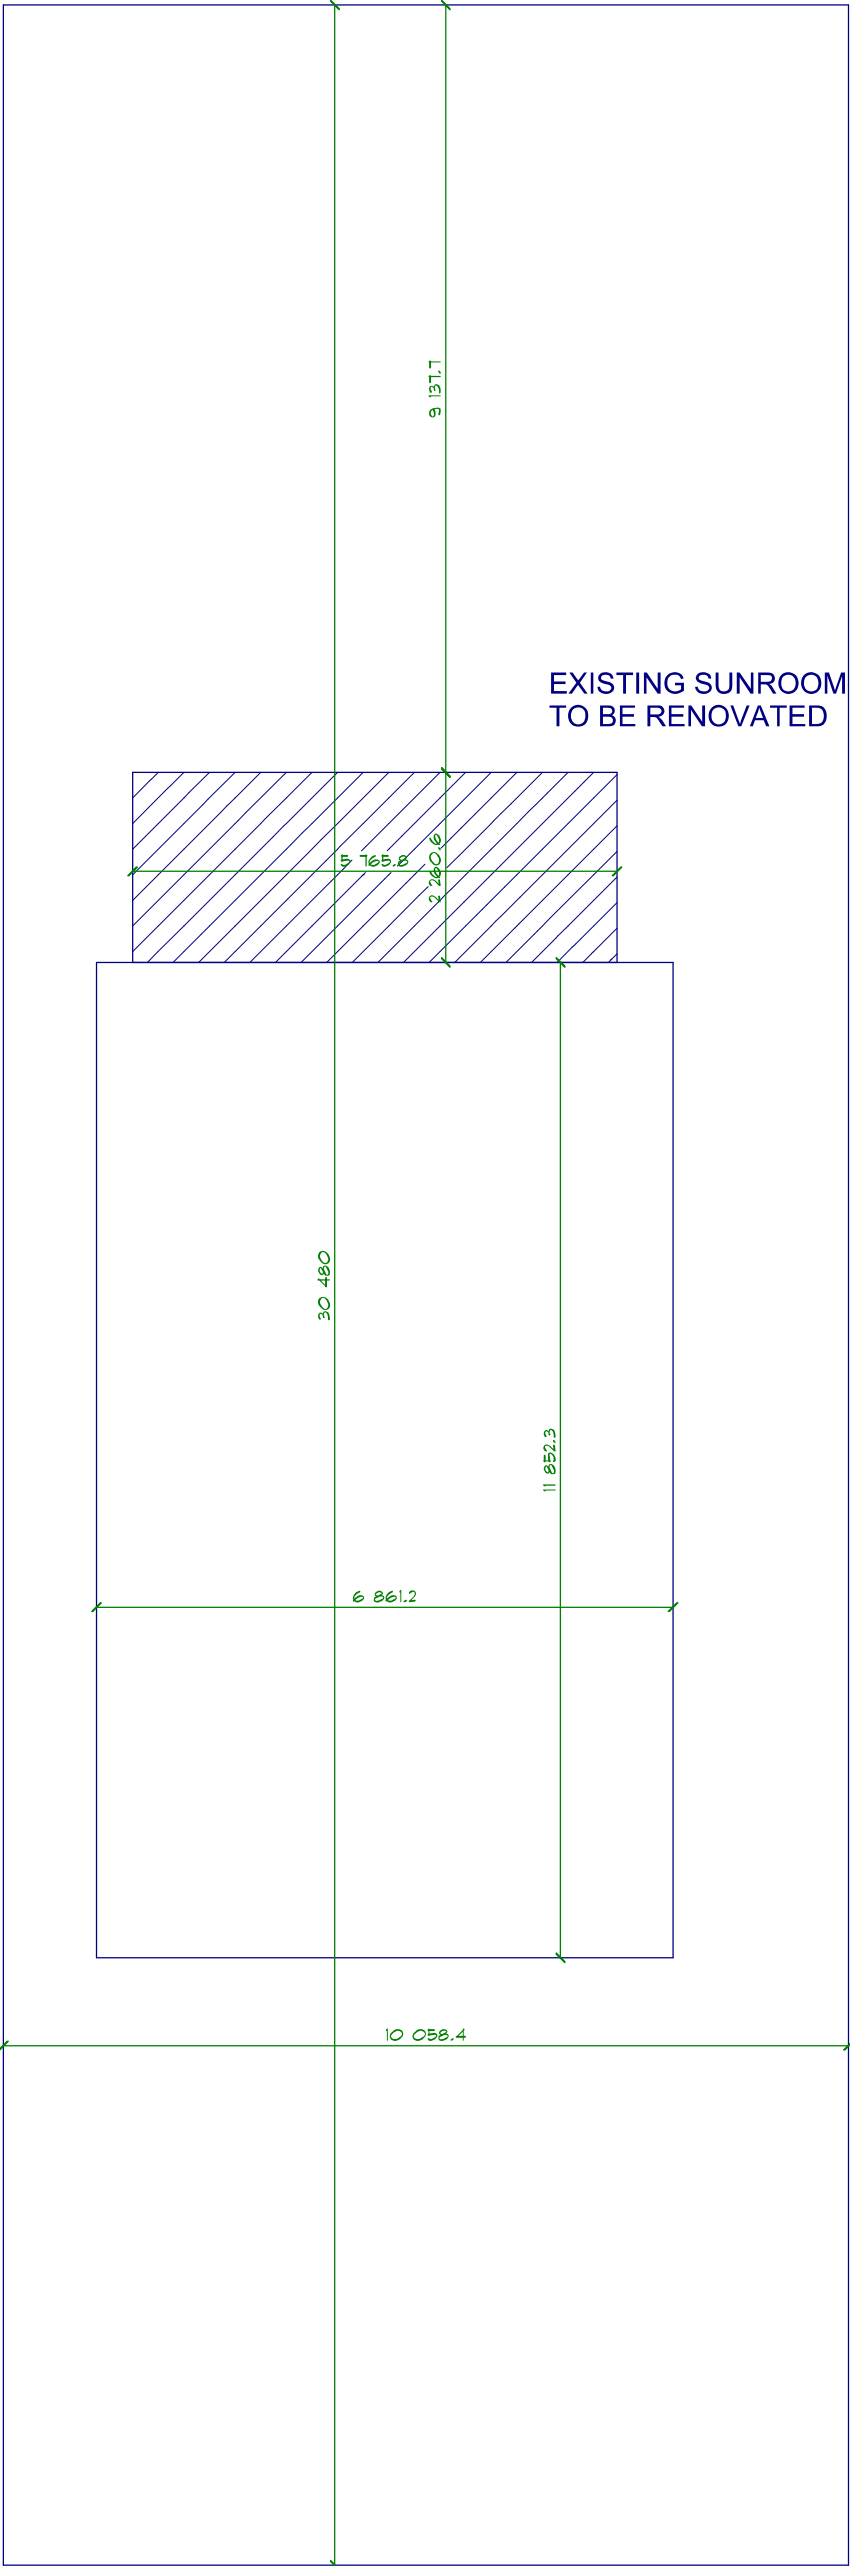

NO SURVEY WAS PROVIDED
TO US. DIMENSIONS ARE AS MEASURED
ON SITE

GS ENGINEERING GROUP
189 QUEEN ST E
CAMBRIDGE ON N3C 2B3
519 497 3950
Georgesedra10@gmail.com
C of A # 100143501

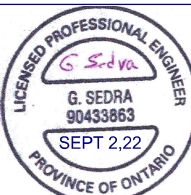

1246 Doon Village Rd		
SITE PLAN		
SCALE 3/16"=1'	DATE: AUG 22	DRAWING A1
DRAWN BY K.P.		