



EXISTING BASEMENT FLOOR PLAN
SCALE: 3/16" = 1'-0"

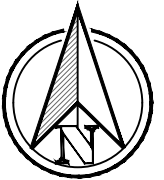

PROJECT NORTH

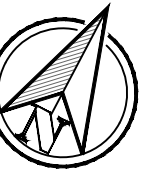

ACTUAL NORTH

- NOTES:**
1. ALL CONTRACTORS AND/OR TRADES SHALL VERIFY ALL DIMENSIONS, NOTES, SITE CONDITIONS AND REPORT ANY DISCREPANCIES PRIOR TO COMMENCEMENT OF THE WORK.
 2. THIS DRAWING IS NOT TO BE SCALED.
 3. ALL DRAWINGS, PRINTS AND RELATED DOCUMENTS ARE THE PROPERTY OF DESIGNWORKS.
 4. REPRODUCTION OF DRAWINGS AND RELATED DOCUMENTS IN PART OR IN WHOLE IS STRICTLY FORBIDDEN WITHOUT WRITTEN CONSENT.
 5. DIMENSIONS ARE TAKEN TO OUTSIDE FACE OF WOOD STUD OR FOUNDATION WALL OR CENTERLINE OF PIERS OR FACE OF EXISTING WALLS.

A	MAR 31 2023	ISSUED FOR MINOR VARIANCE



designWORKS
kitchener, ontario
519.575.1655
darrell@dworks.ca
www.dworks.ca

client:
catalyst
building trust | building change
1687 SNYDER'S ROAD EAST
PETERSBURG, ONTARIO

project:
**MAIN FLOOR
ADDITION**
26 LOUISA STREET
KITCHENER, ONTARIO

sheet title:
**EXISTING BASEMENT
FLOOR PLAN**

scale:	3/16" = 1'-0"	sheet:	1.0
date:	DEC 2022		
drawn by:	D.G.		
project no.:	1635-22		

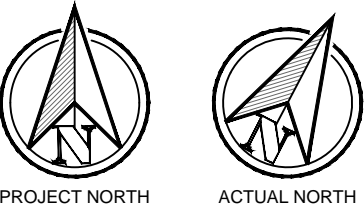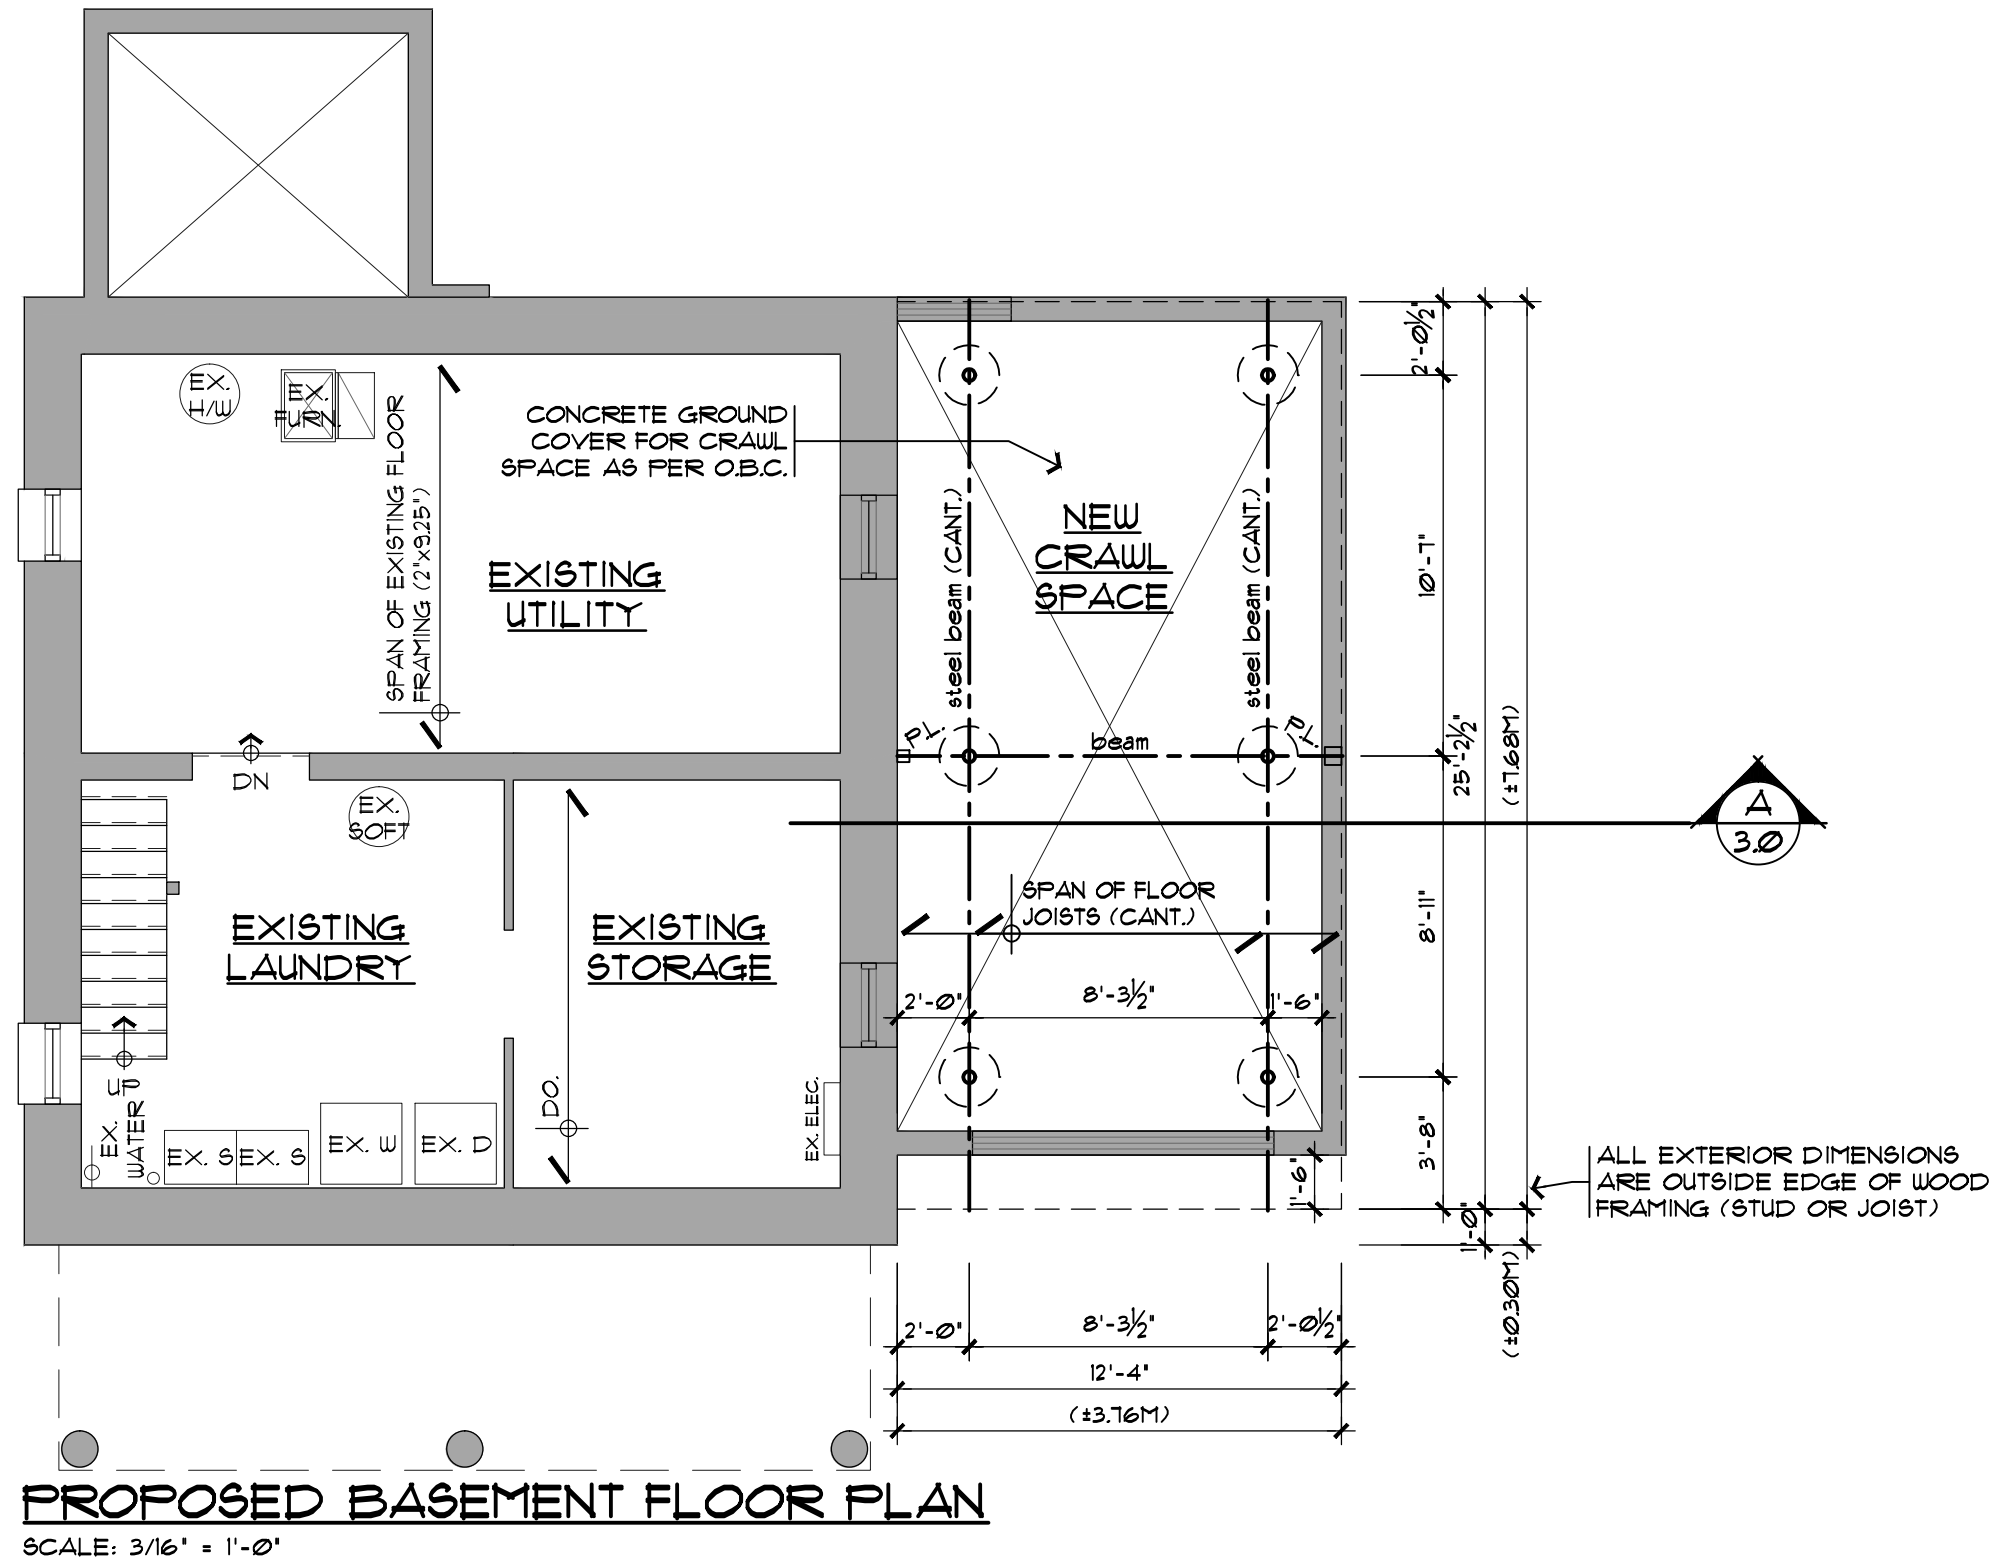

- NOTES:
- ALL CONTRACTORS AND/OR TRADES SHALL VERIFY ALL DIMENSIONS, NOTES, SITE CONDITIONS AND REPORT ANY DISCREPANCIES PRIOR TO COMMENCEMENT OF THE WORK.
 - THIS DRAWING IS NOT TO BE SCALED.
 - ALL DRAWINGS, PRINTS AND RELATED DOCUMENTS ARE THE PROPERTY OF DESIGNWORKS.
 - REPRODUCTION OF DRAWINGS AND RELATED DOCUMENTS IN PART OR IN WHOLE IS STRICTLY FORBIDDEN WITHOUT WRITTEN CONSENT.
 - DIMENSIONS ARE TAKEN TO OUTSIDE FACE OF WOOD STUD OR FOUNDATION WALL OR CENTERLINE OF PIERS OR FACE OF EXISTING WALLS.

A MAR 31 2023 ISSUED FOR MINOR VARIANCE

designWORKS
kitchener, ontario
519.575.1655
darrell@dworks.ca
www.dworks.ca



client:
catalyst
building trust | building change
1687 SNYDER'S ROAD EAST
PETERSBURG, ONTARIO

project:
MAIN FLOOR ADDITION
26 LOUISA STREET
KITCHENER, ONTARIO

sheet title:
PROPOSED BASEMENT FLOOR PLAN

scale:
3/16" = 1'-0"
date:
DEC 2022
drawn by:
D.G.
project no.:
1635-22

sheet:
1.1

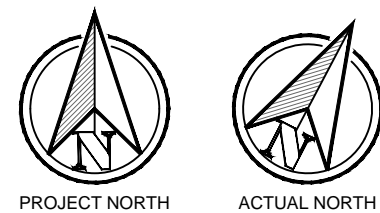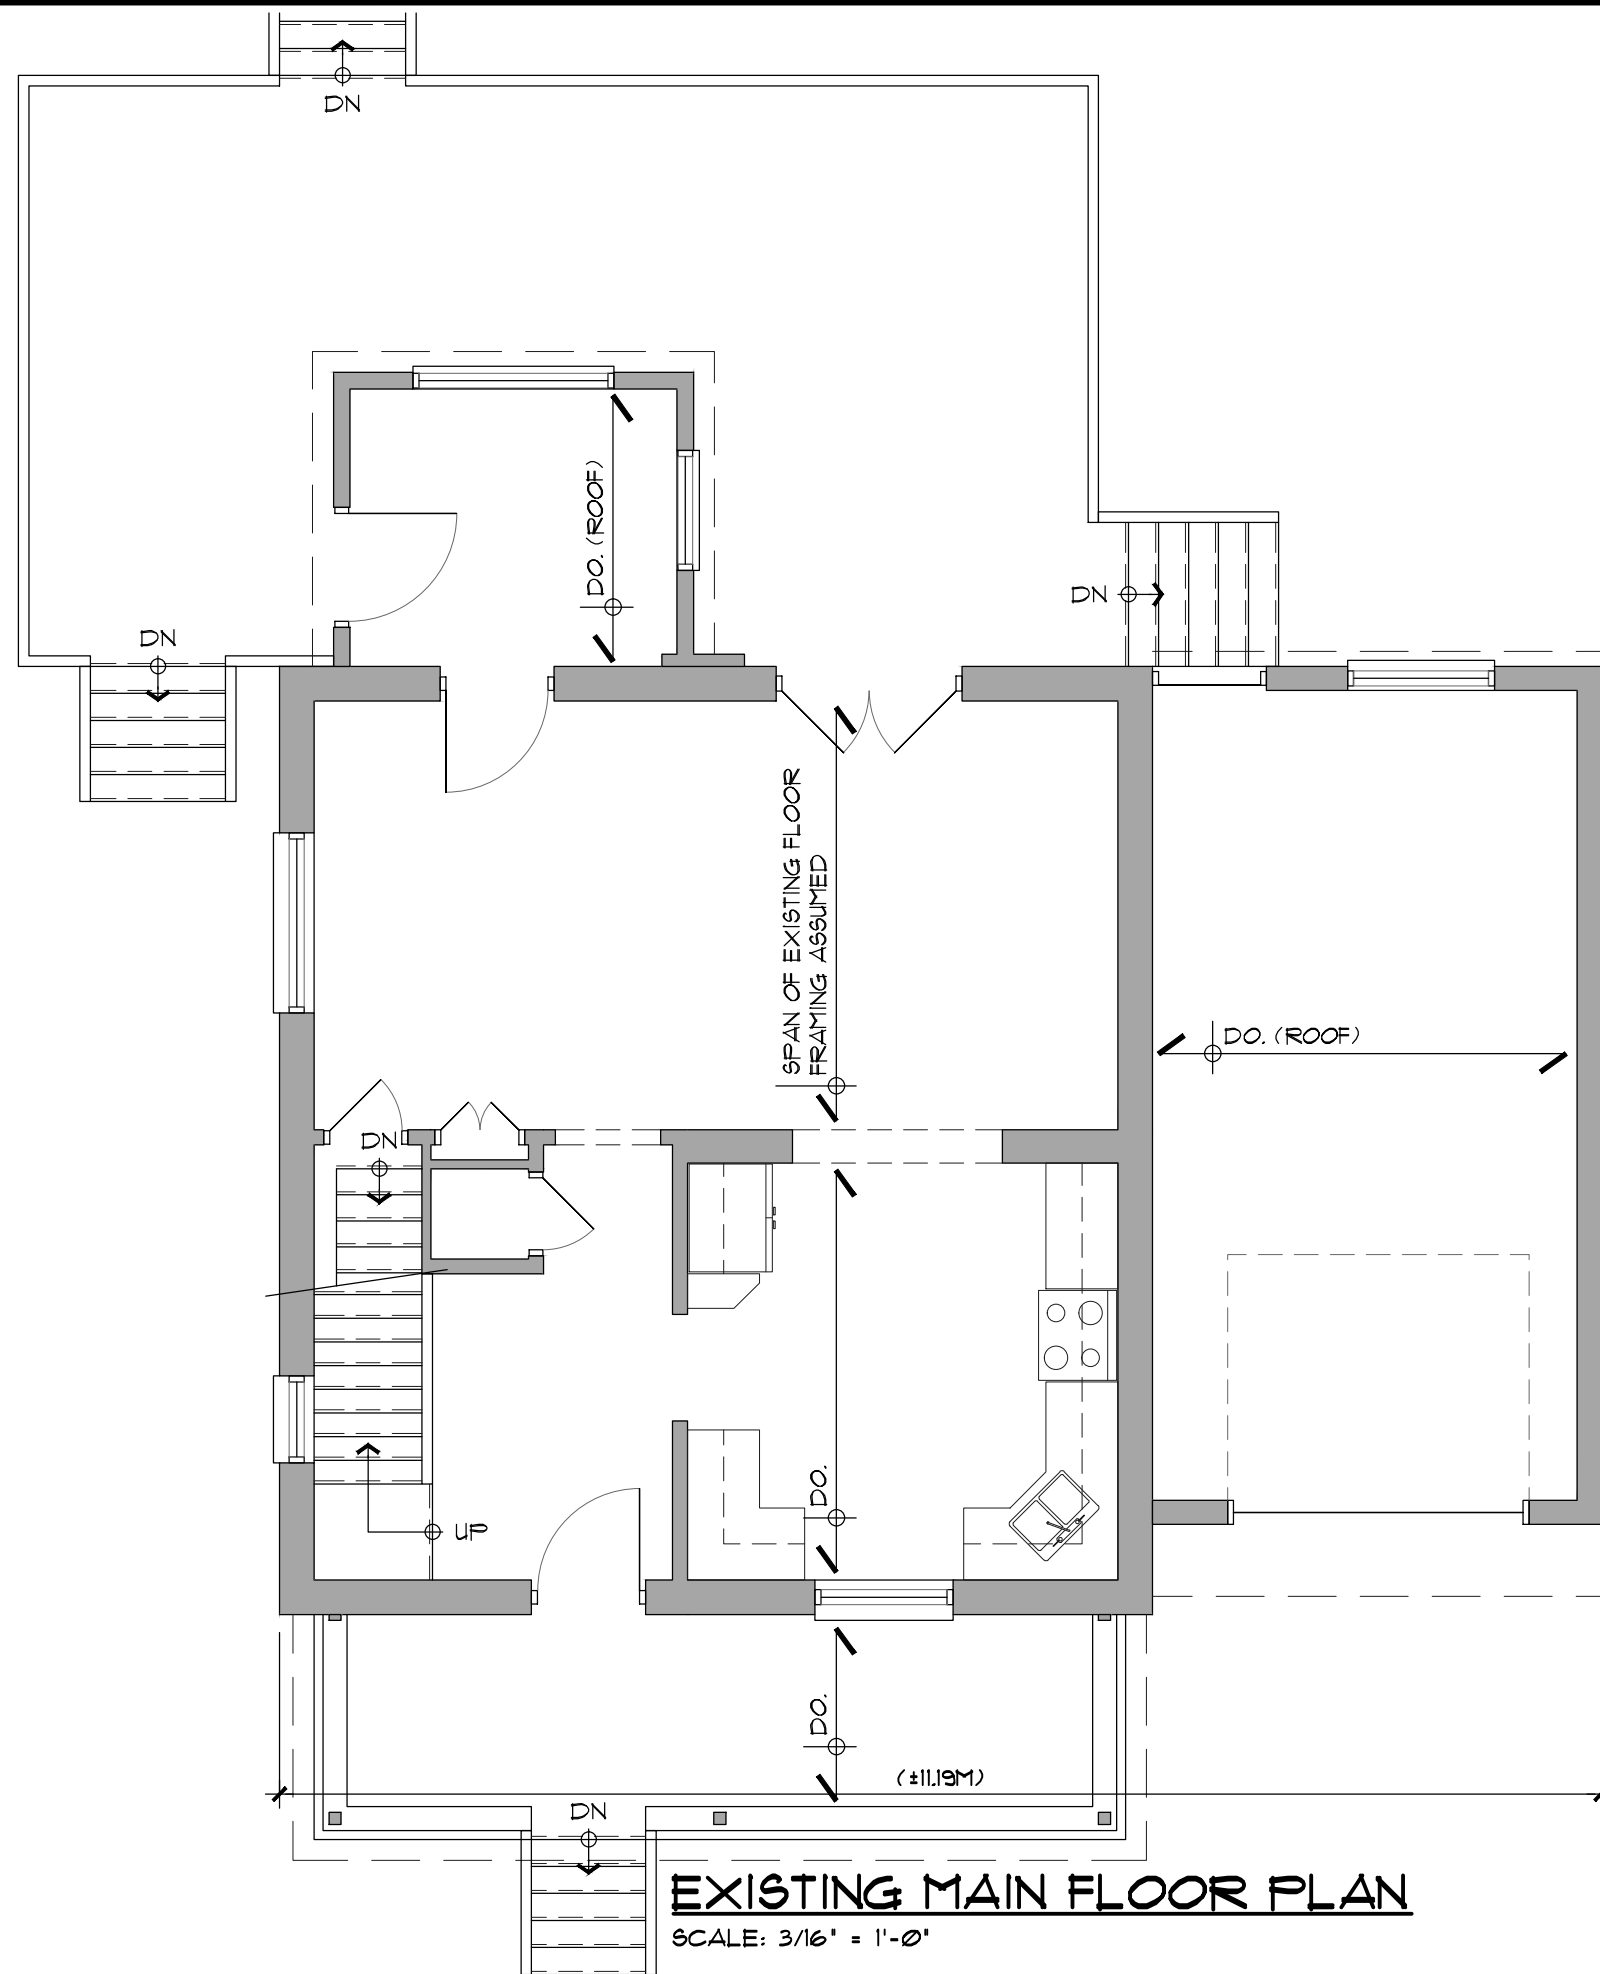

- NOTES:
1. ALL CONTRACTORS AND/OR TRADES SHALL VERIFY ALL DIMENSIONS, NOTES, SITE CONDITIONS AND REPORT ANY DISCREPANCIES PRIOR TO COMMENCEMENT OF THE WORK.
 2. THIS DRAWING IS NOT TO BE SCALED.
 3. ALL DRAWINGS, PRINTS AND RELATED DOCUMENTS ARE THE PROPERTY OF DESIGNWORKS.
 4. REPRODUCTION OF DRAWINGS AND RELATED DOCUMENTS IN PART OR IN WHOLE IS STRICTLY FORBIDDEN WITHOUT WRITTEN CONSENT.
 5. DIMENSIONS ARE TAKEN TO OUTSIDE FACE OF WOOD STUD OR FOUNDATION WALL OR CENTERLINE OF PIERS OR FACE OF EXISTING WALLS.

A	MAR 31 2023	ISSUED FOR MINOR VARIANCE
---	-------------	---------------------------



designWORKS
kitchener, ontario
519.575.1655
darrell@dworks.ca
www.dworks.ca

client:
catalyst
building trust | building change
1687 SNYDER'S ROAD EAST
PETERSBURG, ONTARIO

project:
**MAIN FLOOR
ADDITION**
26 LOUISA STREET
KITCHENER, ONTARIO

sheet title:
**EXISTING MAIN
FLOOR PLAN**

scale: 3/16" = 1'-0"	sheet: 1.2
date: DEC 2022	
drawn by: D.G.	
project no.: 1635-22	

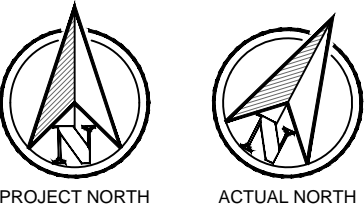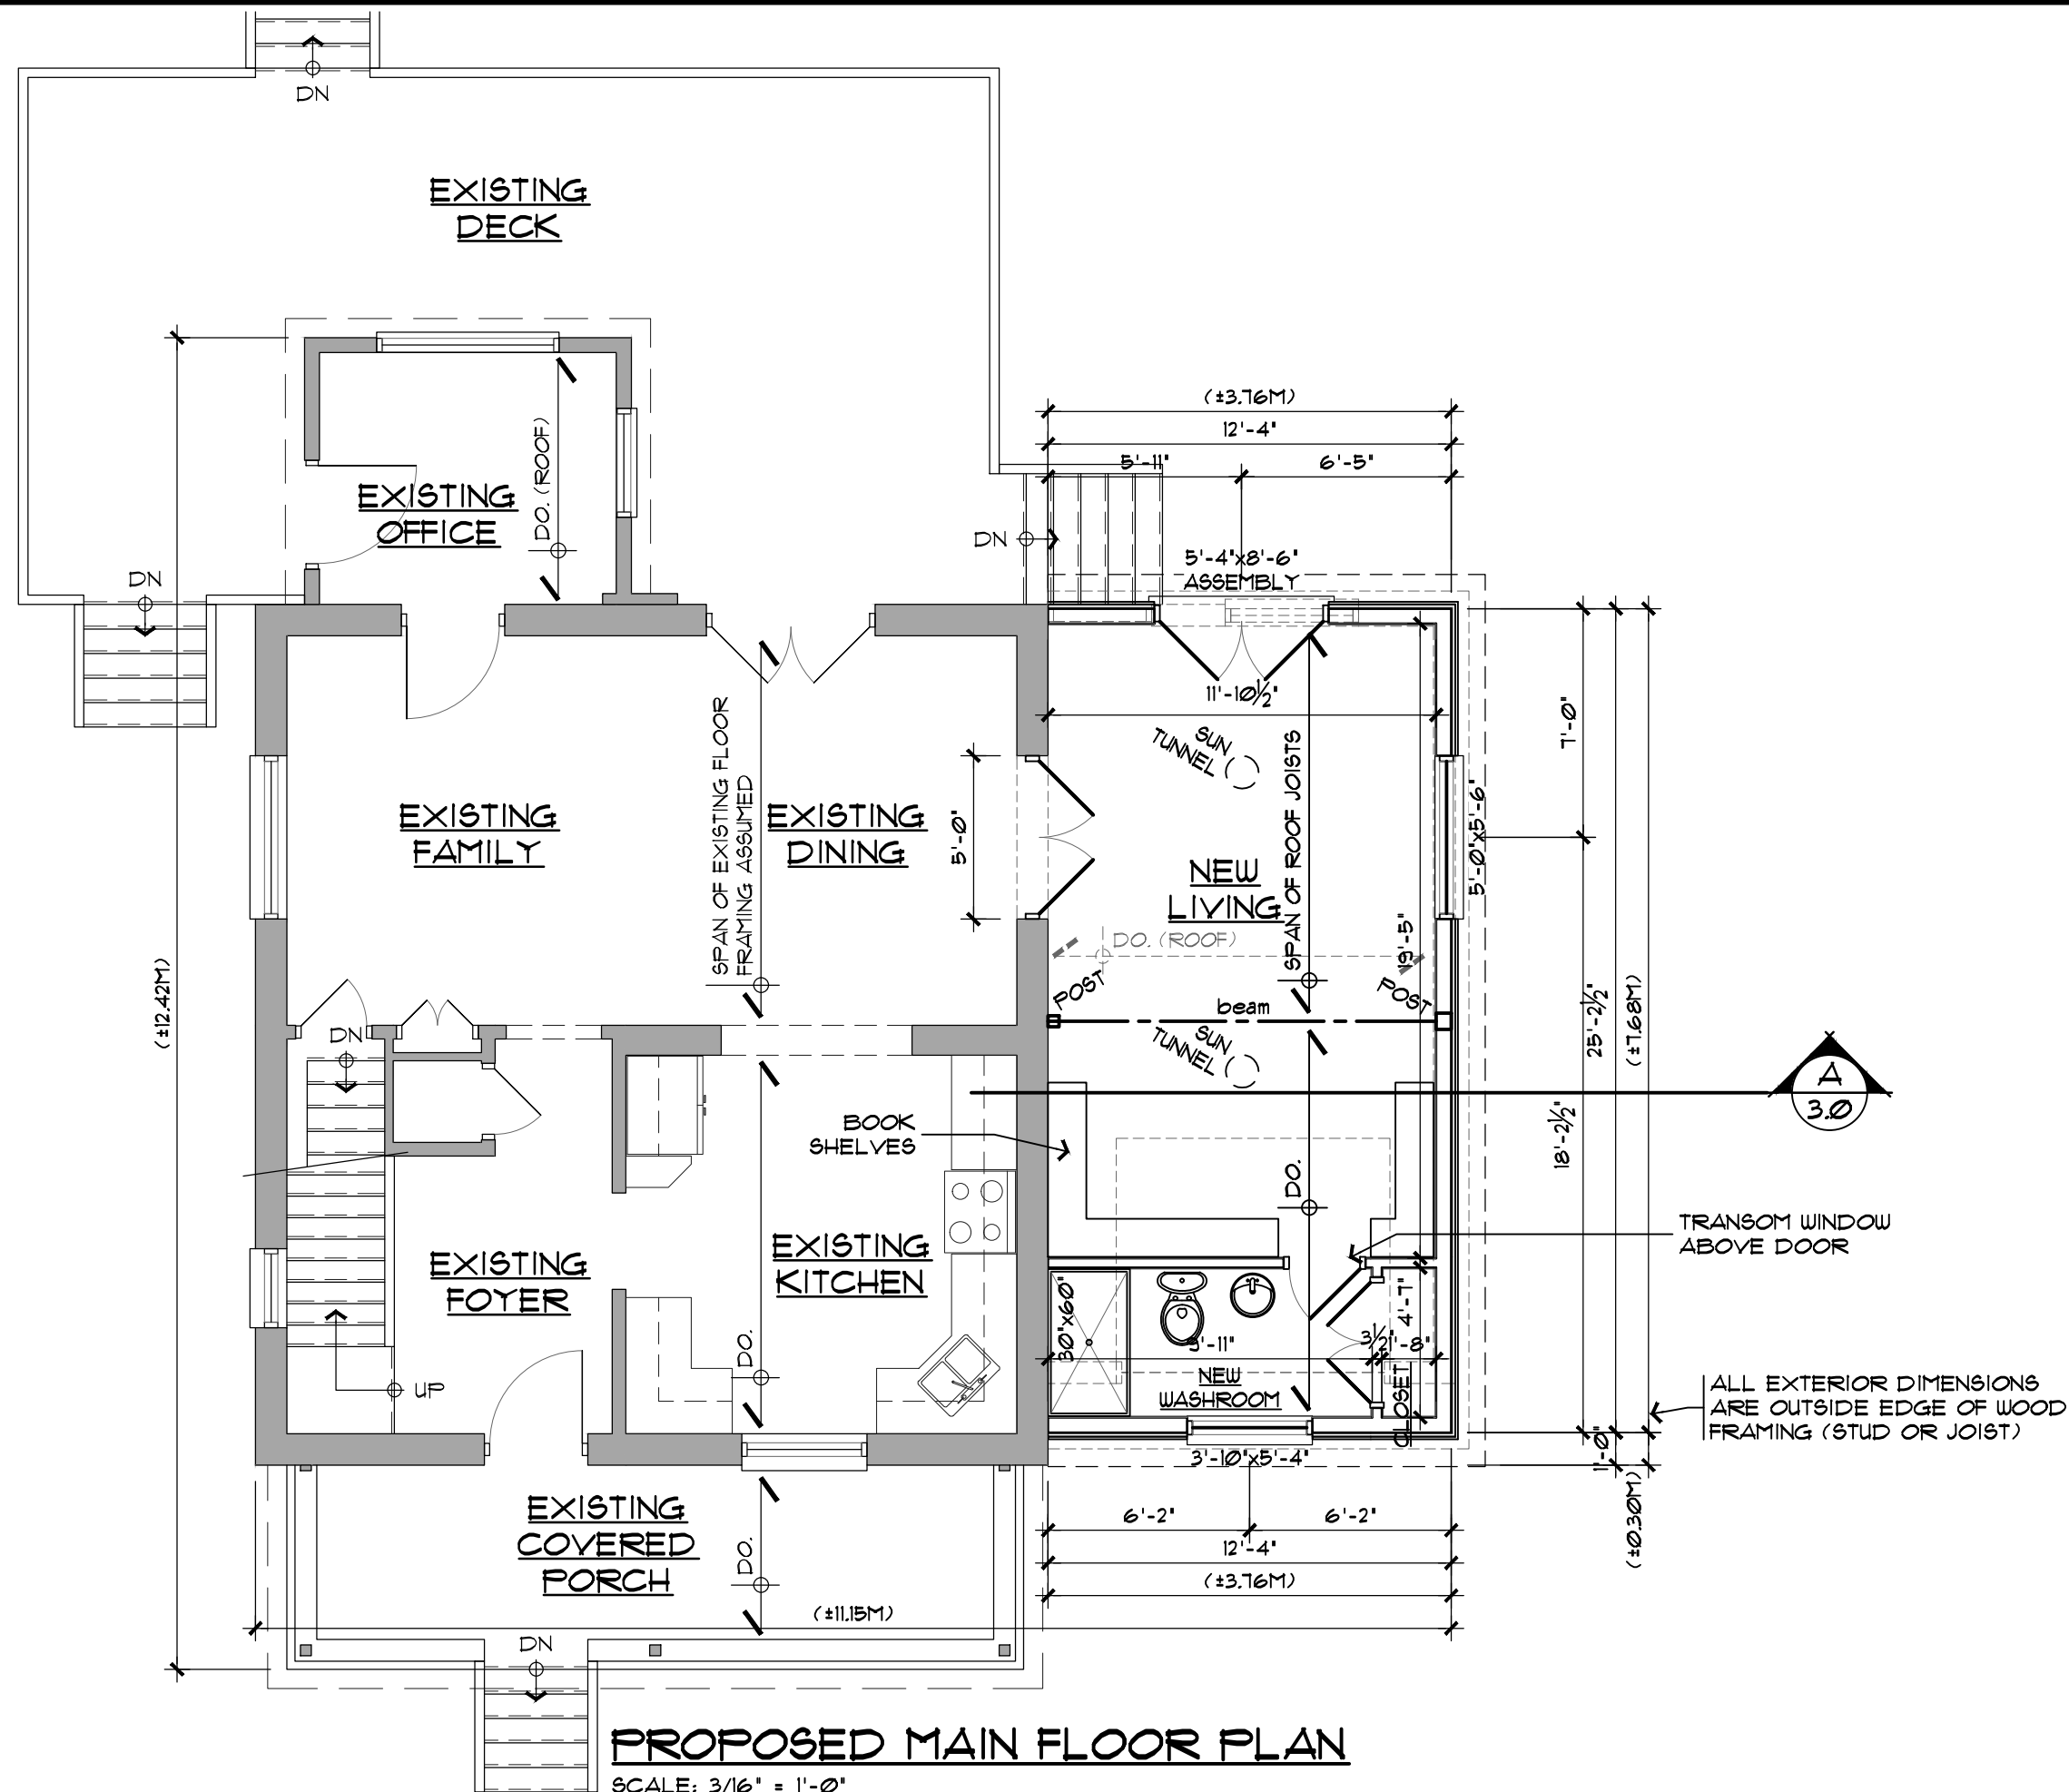

- NOTES:
1. ALL CONTRACTORS AND/OR TRADES SHALL VERIFY ALL DIMENSIONS, NOTES, SITE CONDITIONS AND REPORT ANY DISCREPANCIES PRIOR TO COMMENCEMENT OF THE WORK.
 2. THIS DRAWING IS NOT TO BE SCALED.
 3. ALL DRAWINGS, PRINTS AND RELATED DOCUMENTS ARE THE PROPERTY OF DESIGNWORKS.
 4. REPRODUCTION OF DRAWINGS AND RELATED DOCUMENTS IN PART OR IN WHOLE IS STRICTLY FORBIDDEN WITHOUT WRITTEN CONSENT.
 5. DIMENSIONS ARE TAKEN TO OUTSIDE FACE OF WOOD STUD OR FOUNDATION WALL OR CENTERLINE OF PIERS OR FACE OF EXISTING WALLS.

A	MAR 31 2023	ISSUED FOR MINOR VARIANCE
---	-------------	---------------------------


designWORKS
kitchener, ontario
519.575.1655
darrell@dworks.ca
www.dworks.ca

client:
catalyst
building trust | building change
1687 SNYDER'S ROAD EAST
PETERSBURG, ONTARIO


project:
MAIN FLOOR ADDITION
26 LOUISA STREET
KITCHENER, ONTARIO

sheet title:
PROPOSED MAIN FLOOR PLAN

scale:	3/16" = 1'-0"	sheet:	1.3
date:	DEC 2022		
drawn by:	D.G.		
project no.:	1635-22		

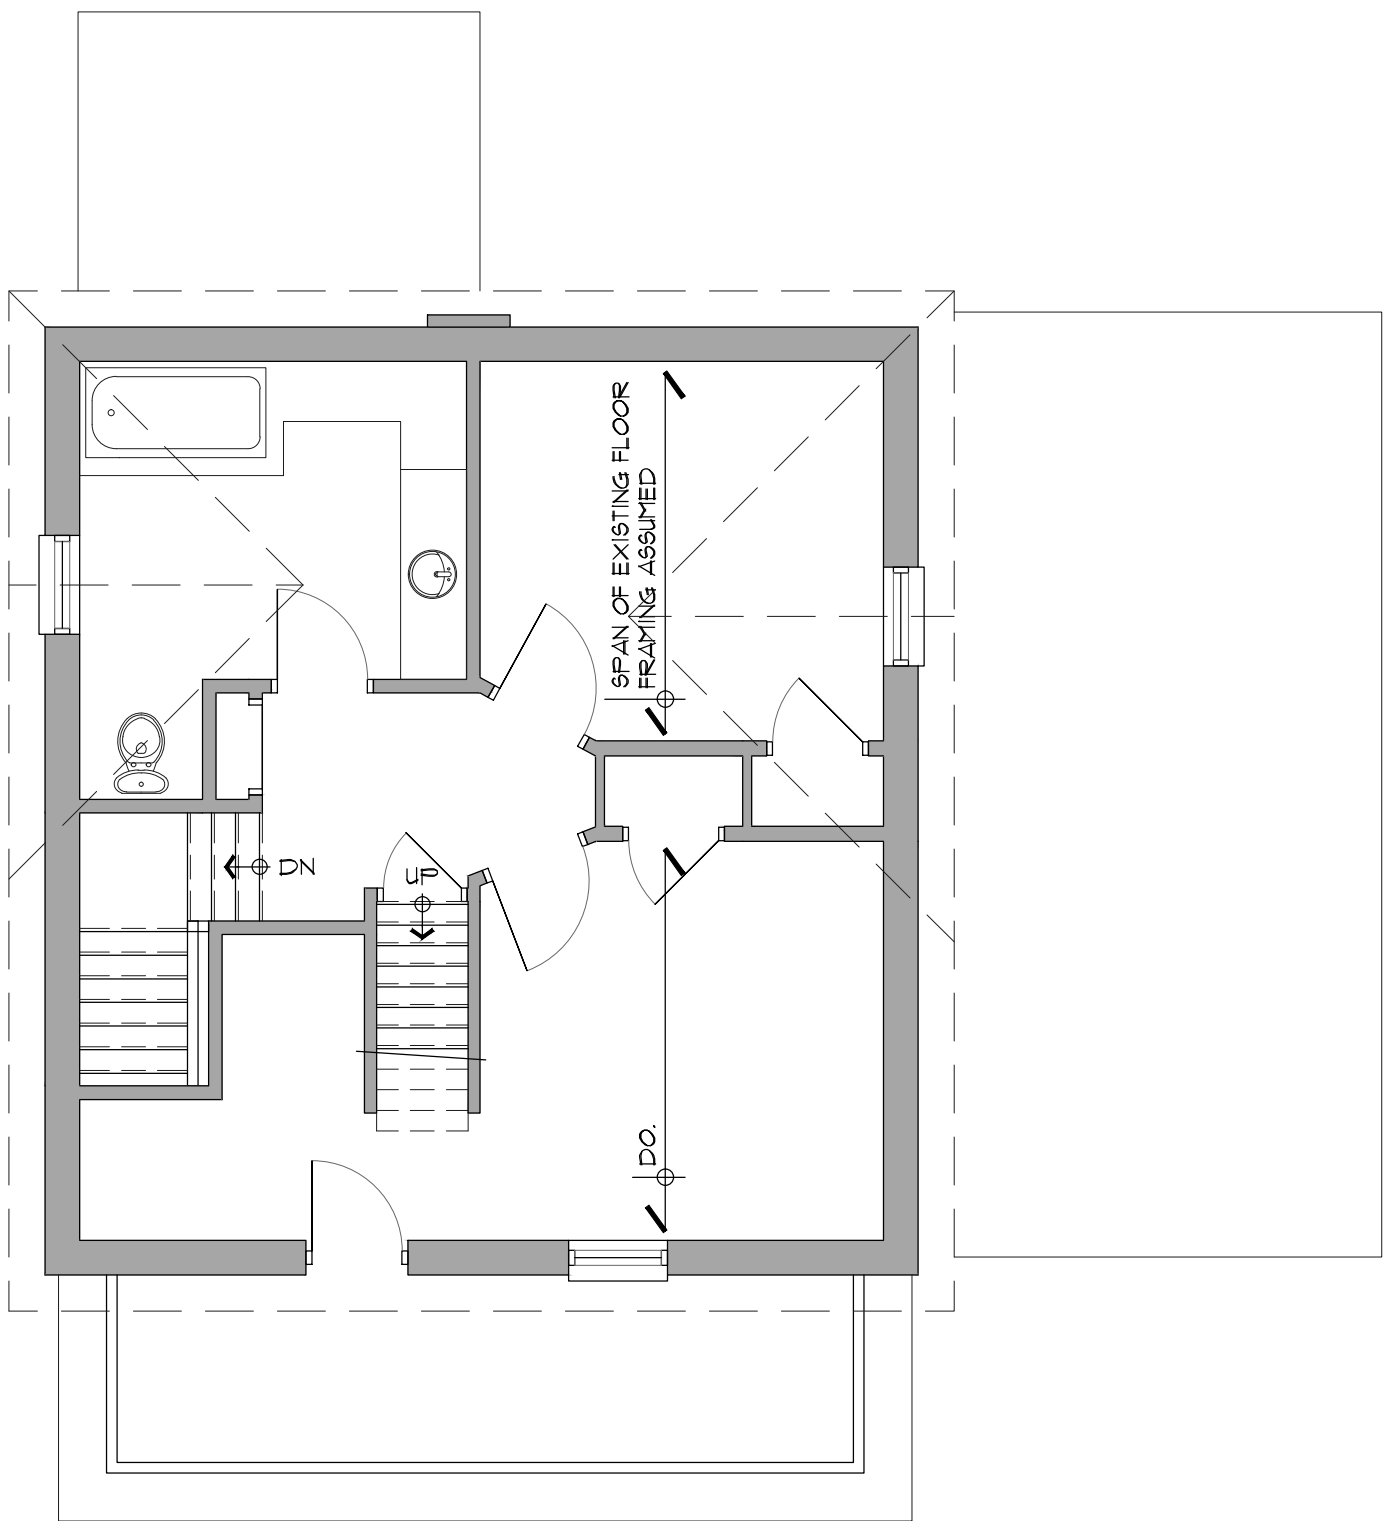

EXISTING SECOND FLOOR PLAN
SCALE: 3/16" = 1'-0"

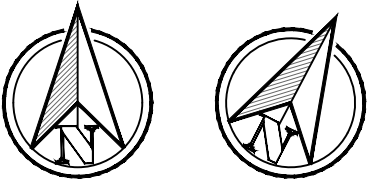

- NOTES:
1. ALL CONTRACTORS AND/OR TRADES SHALL VERIFY ALL DIMENSIONS, NOTES, SITE CONDITIONS AND REPORT ANY DISCREPANCIES PRIOR TO COMMENCEMENT OF THE WORK.
 2. THIS DRAWING IS NOT TO BE SCALED.
 3. ALL DRAWINGS, PRINTS AND RELATED DOCUMENTS ARE THE PROPERTY OF DESIGNWORKS.
 4. REPRODUCTION OF DRAWINGS AND RELATED DOCUMENTS IN PART OR IN WHOLE IS STRICTLY FORBIDDEN WITHOUT WRITTEN CONSENT.
 5. DIMENSIONS ARE TAKEN TO OUTSIDE FACE OF WOOD STUD OR FOUNDATION WALL OR CENTERLINE OF PIERS OR FACE OF EXISTING WALLS.


A	MAR 31 2023	ISSUED FOR MINOR VARIANCE

designWORKS
kitchener, ontario
519.575.1655
darrell@dworks.ca
www.dworks.ca


client:
catalyst
building trust | building change
1687 SNYDER'S ROAD EAST
PETERSBURG, ONTARIO

project:
**MAIN FLOOR
ADDITION**
26 LOUISA STREET
KITCHENER, ONTARIO

sheet title: EXISTING SECOND FLOOR PLAN	
scale: 3/16" = 1'-0"	sheet: 1.4
date: DEC 2022	
drawn by: D.G.	
project no.: 1635-22	

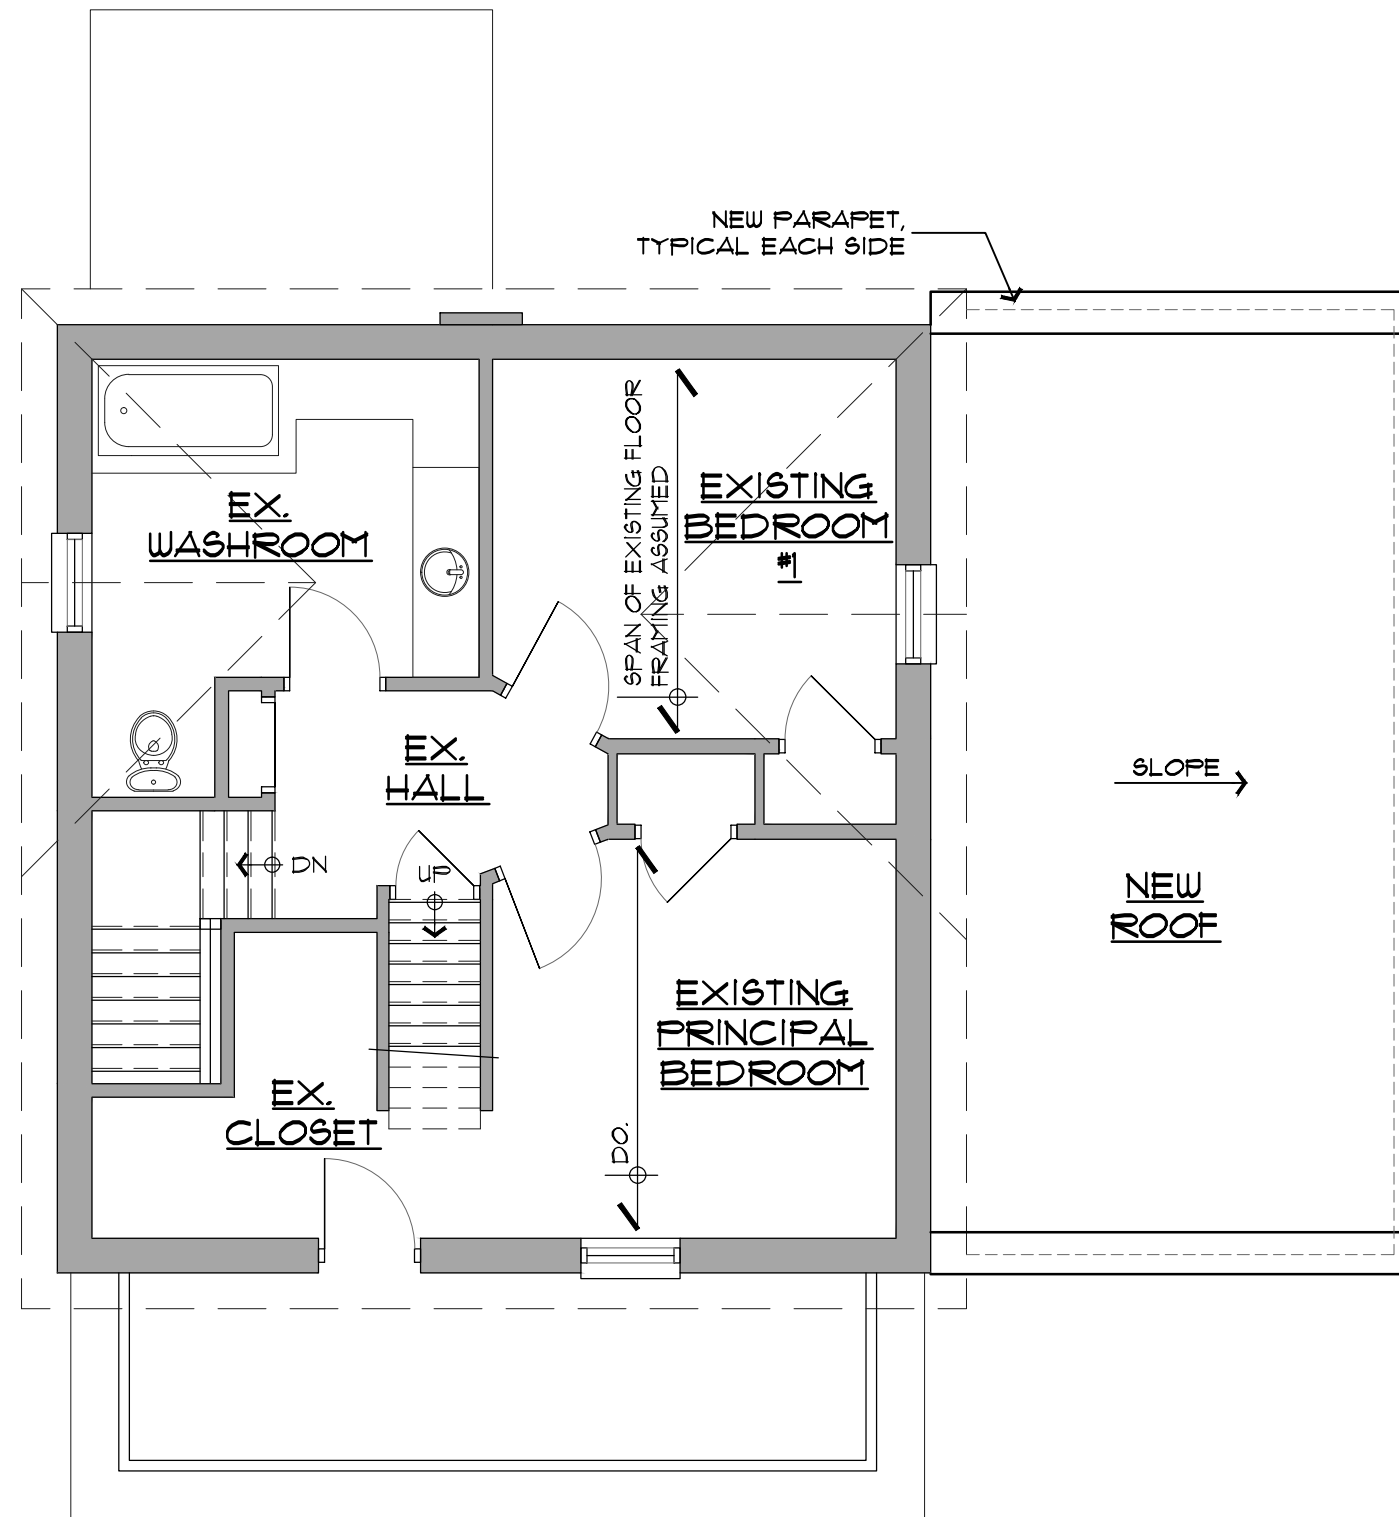

PROPOSED SECOND FLOOR PLAN - NO CHANGES
SCALE: 3/16" = 1'-0"

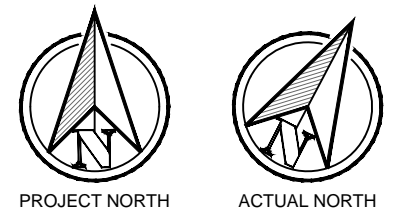

- NOTES:
1. ALL CONTRACTORS AND/OR TRADES SHALL VERIFY ALL DIMENSIONS, NOTES, SITE CONDITIONS AND REPORT ANY DISCREPANCIES PRIOR TO COMMENCEMENT OF THE WORK.
 2. THIS DRAWING IS NOT TO BE SCALED.
 3. ALL DRAWINGS, PRINTS AND RELATED DOCUMENTS ARE THE PROPERTY OF DESIGNWORKS.
 4. REPRODUCTION OF DRAWINGS AND RELATED DOCUMENTS IN PART OR IN WHOLE IS STRICTLY FORBIDDEN WITHOUT WRITTEN CONSENT.
 5. DIMENSIONS ARE TAKEN TO OUTSIDE FACE OF WOOD STUD OR FOUNDATION WALL OR CENTERLINE OF PIERS OR FACE OF EXISTING WALLS.

A	MAR 31 2023	ISSUED FOR MINOR VARIANCE


designWORKS
kitchener, ontario
519.575.1655
darrell@dworks.ca
www.dworks.ca

client:
catalyst
building trust | building change
1687 SNYDER'S ROAD EAST
PETERSBURG, ONTARIO


project:
**MAIN FLOOR
ADDITION**
26 LOUISA STREET
KITCHENER, ONTARIO

sheet title:
**PROPOSED SECOND
FLOOR PLAN**

scale:	3/16" = 1'-0"	sheet:	1.5
date:	DEC 2022		
drawn by:	D.G.		
project no.:	1635-22		

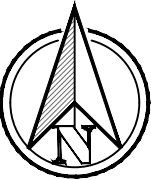

PROJECT NORTH

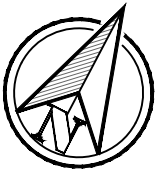

ACTUAL NORTH

- NOTES:
1. ALL CONTRACTORS AND/OR TRADES SHALL VERIFY ALL DIMENSIONS, NOTES, SITE CONDITIONS AND REPORT ANY DISCREPANCIES PRIOR TO COMMENCEMENT OF THE WORK.
 2. THIS DRAWING IS NOT TO BE SCALED.
 3. ALL DRAWINGS, PRINTS AND RELATED DOCUMENTS ARE THE PROPERTY OF DESIGNWORKS.
 4. REPRODUCTION OF DRAWINGS AND RELATED DOCUMENTS IN PART OR IN WHOLE IS STRICTLY FORBIDDEN WITHOUT WRITTEN CONSENT.
 5. DIMENSIONS ARE TAKEN TO OUTSIDE FACE OF WOOD STUD OR FOUNDATION WALL OR CENTERLINE OF PIERS OR FACE OF EXISTING WALLS.

A	MAR 31 2023	ISSUED FOR MINOR VARIANCE


designWORKS
kitchener, ontario
519.575.1655
darrell@dworks.ca
www.dworks.ca

client:
catalyst
building trust | building change
1687 SNYDER'S ROAD EAST
PETERSBURG, ONTARIO

project:
**MAIN FLOOR
ADDITION**
26 LOUISA STREET
KITCHENER, ONTARIO

sheet title:
**LOFT
FLOOR PLAN**

scale: 3/16" = 1'-0"	sheet: 1.6
date: DEC 2022	
drawn by: D.G.	
project no.: 1635-22	

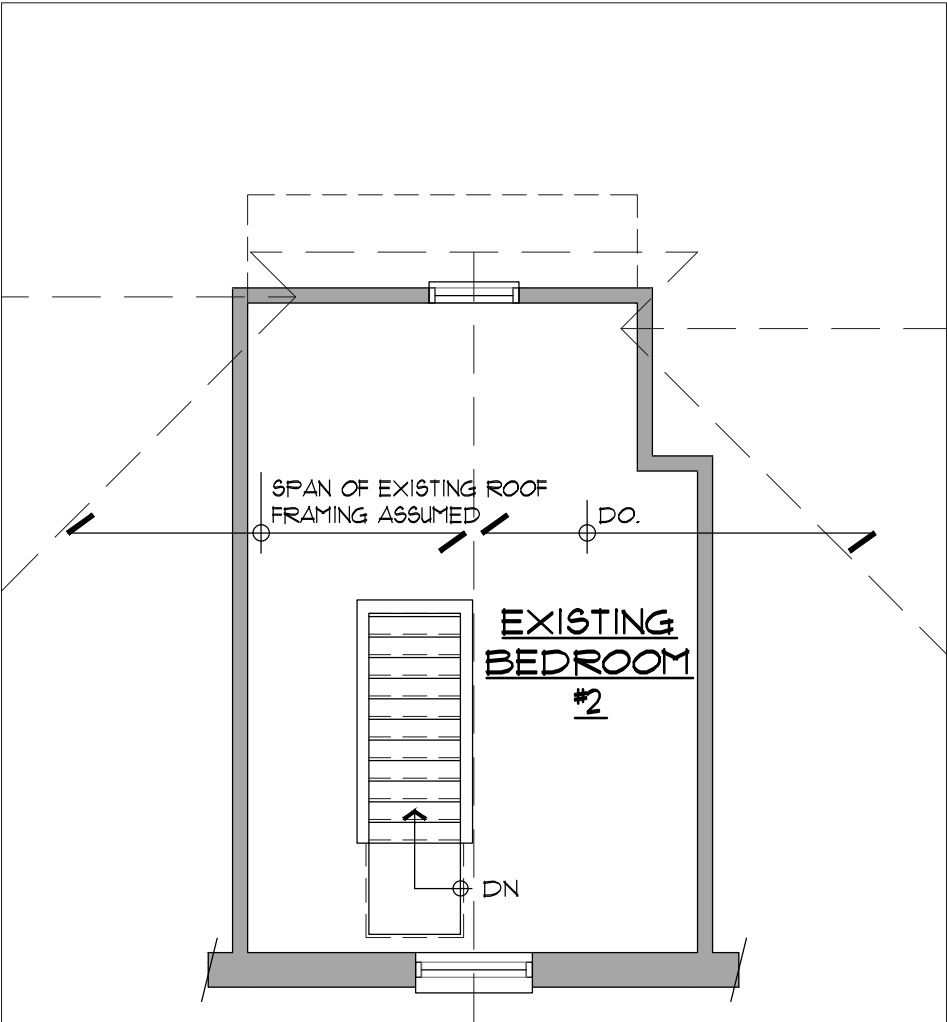

LOFT FLOOR PLAN - NO CHANGES
SCALE: 3/16" = 1'-0"