

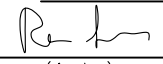


I, ROBERT SAJKUNOVIC, declare
 (print name)
 that I have reviewed and take responsibility for the design work on behalf of a firm registered under subsection 3.2.4 Div. C of the Building Code. I am qualified, and the firm is registered, in the appropriate classes / categories.
 Individual BCIN: 19478
 Firm BCIN: 32053

 (signature)

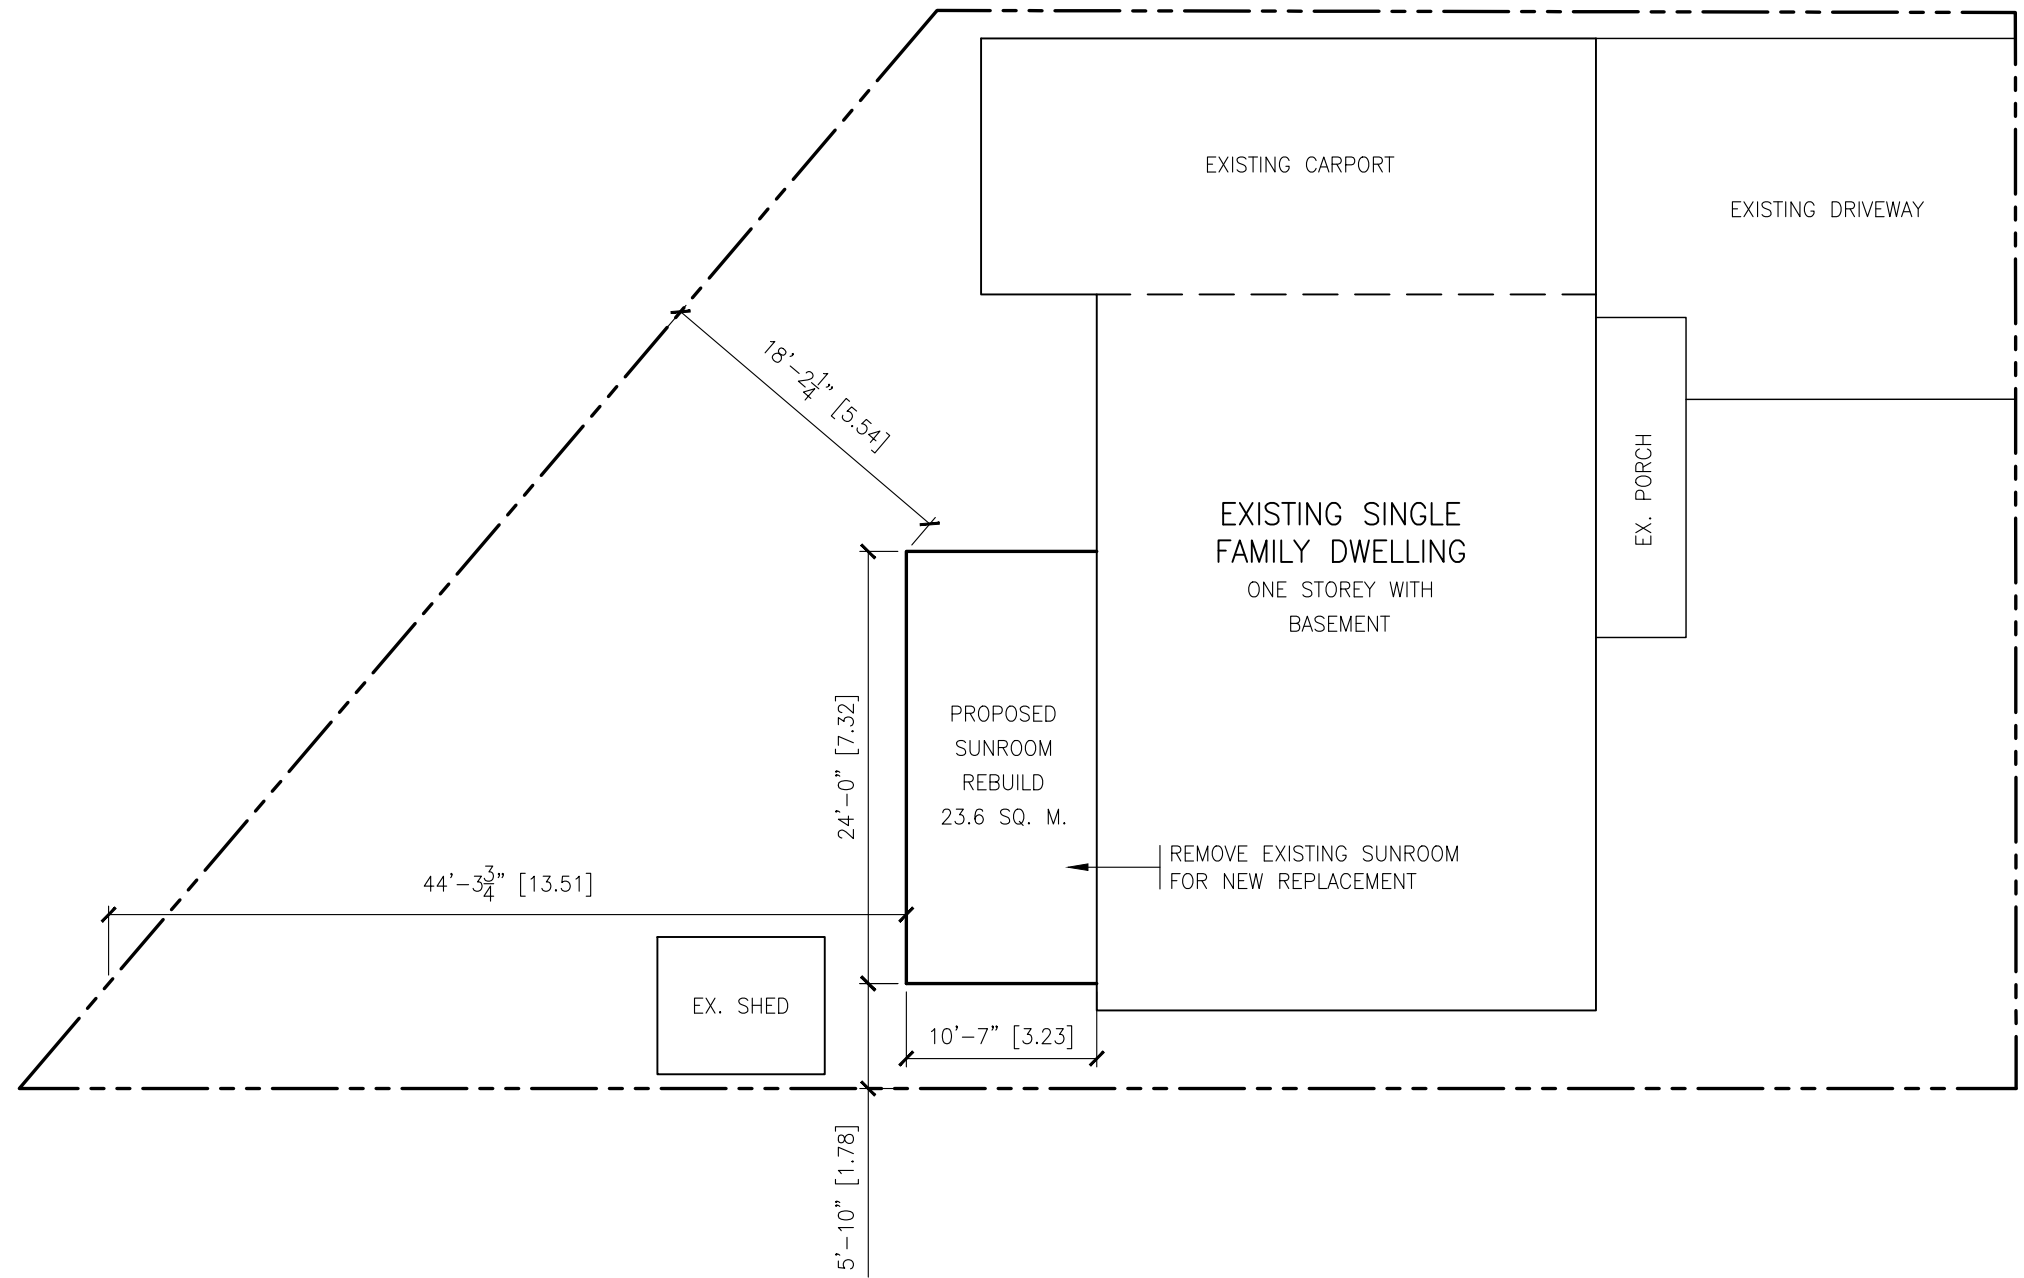

BRANDON AVENUE

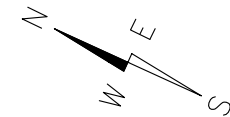

REVISIONS			
No.	REVISION	DATE	BY
1	ISSUED FOR CLIENT APPROVAL	FEB 5	RS
2	ISSUED FOR BUILDING PERMIT		RS

JR DESIGN AND CONSULTANTS

- DESIGN DRAWINGS
- WORKING DRAWINGS
- RENOVATIONS
- INSPECTIONS

PHONE: (519) 591-3096
 EMAIL: rob_sajkunovic@hotmail.com



PROJECT:
 PROPOSED SUNROOM REBUILD
 FOR EXISTING HOUSE
 114 BRANDON AVENUE
 KITCHENER, ONTARIO

TITLE:
 SITE PLAN

DRAWN BY: ROB SAJKUNOVIC	PROJECT No. 24-1532
SCALE: 3/16" = 1'-0"	DWG. No. A0
DATE: FEBRUARY, 2024	

SITE PLAN
 SCALE: 3/32" = 1'-0"