


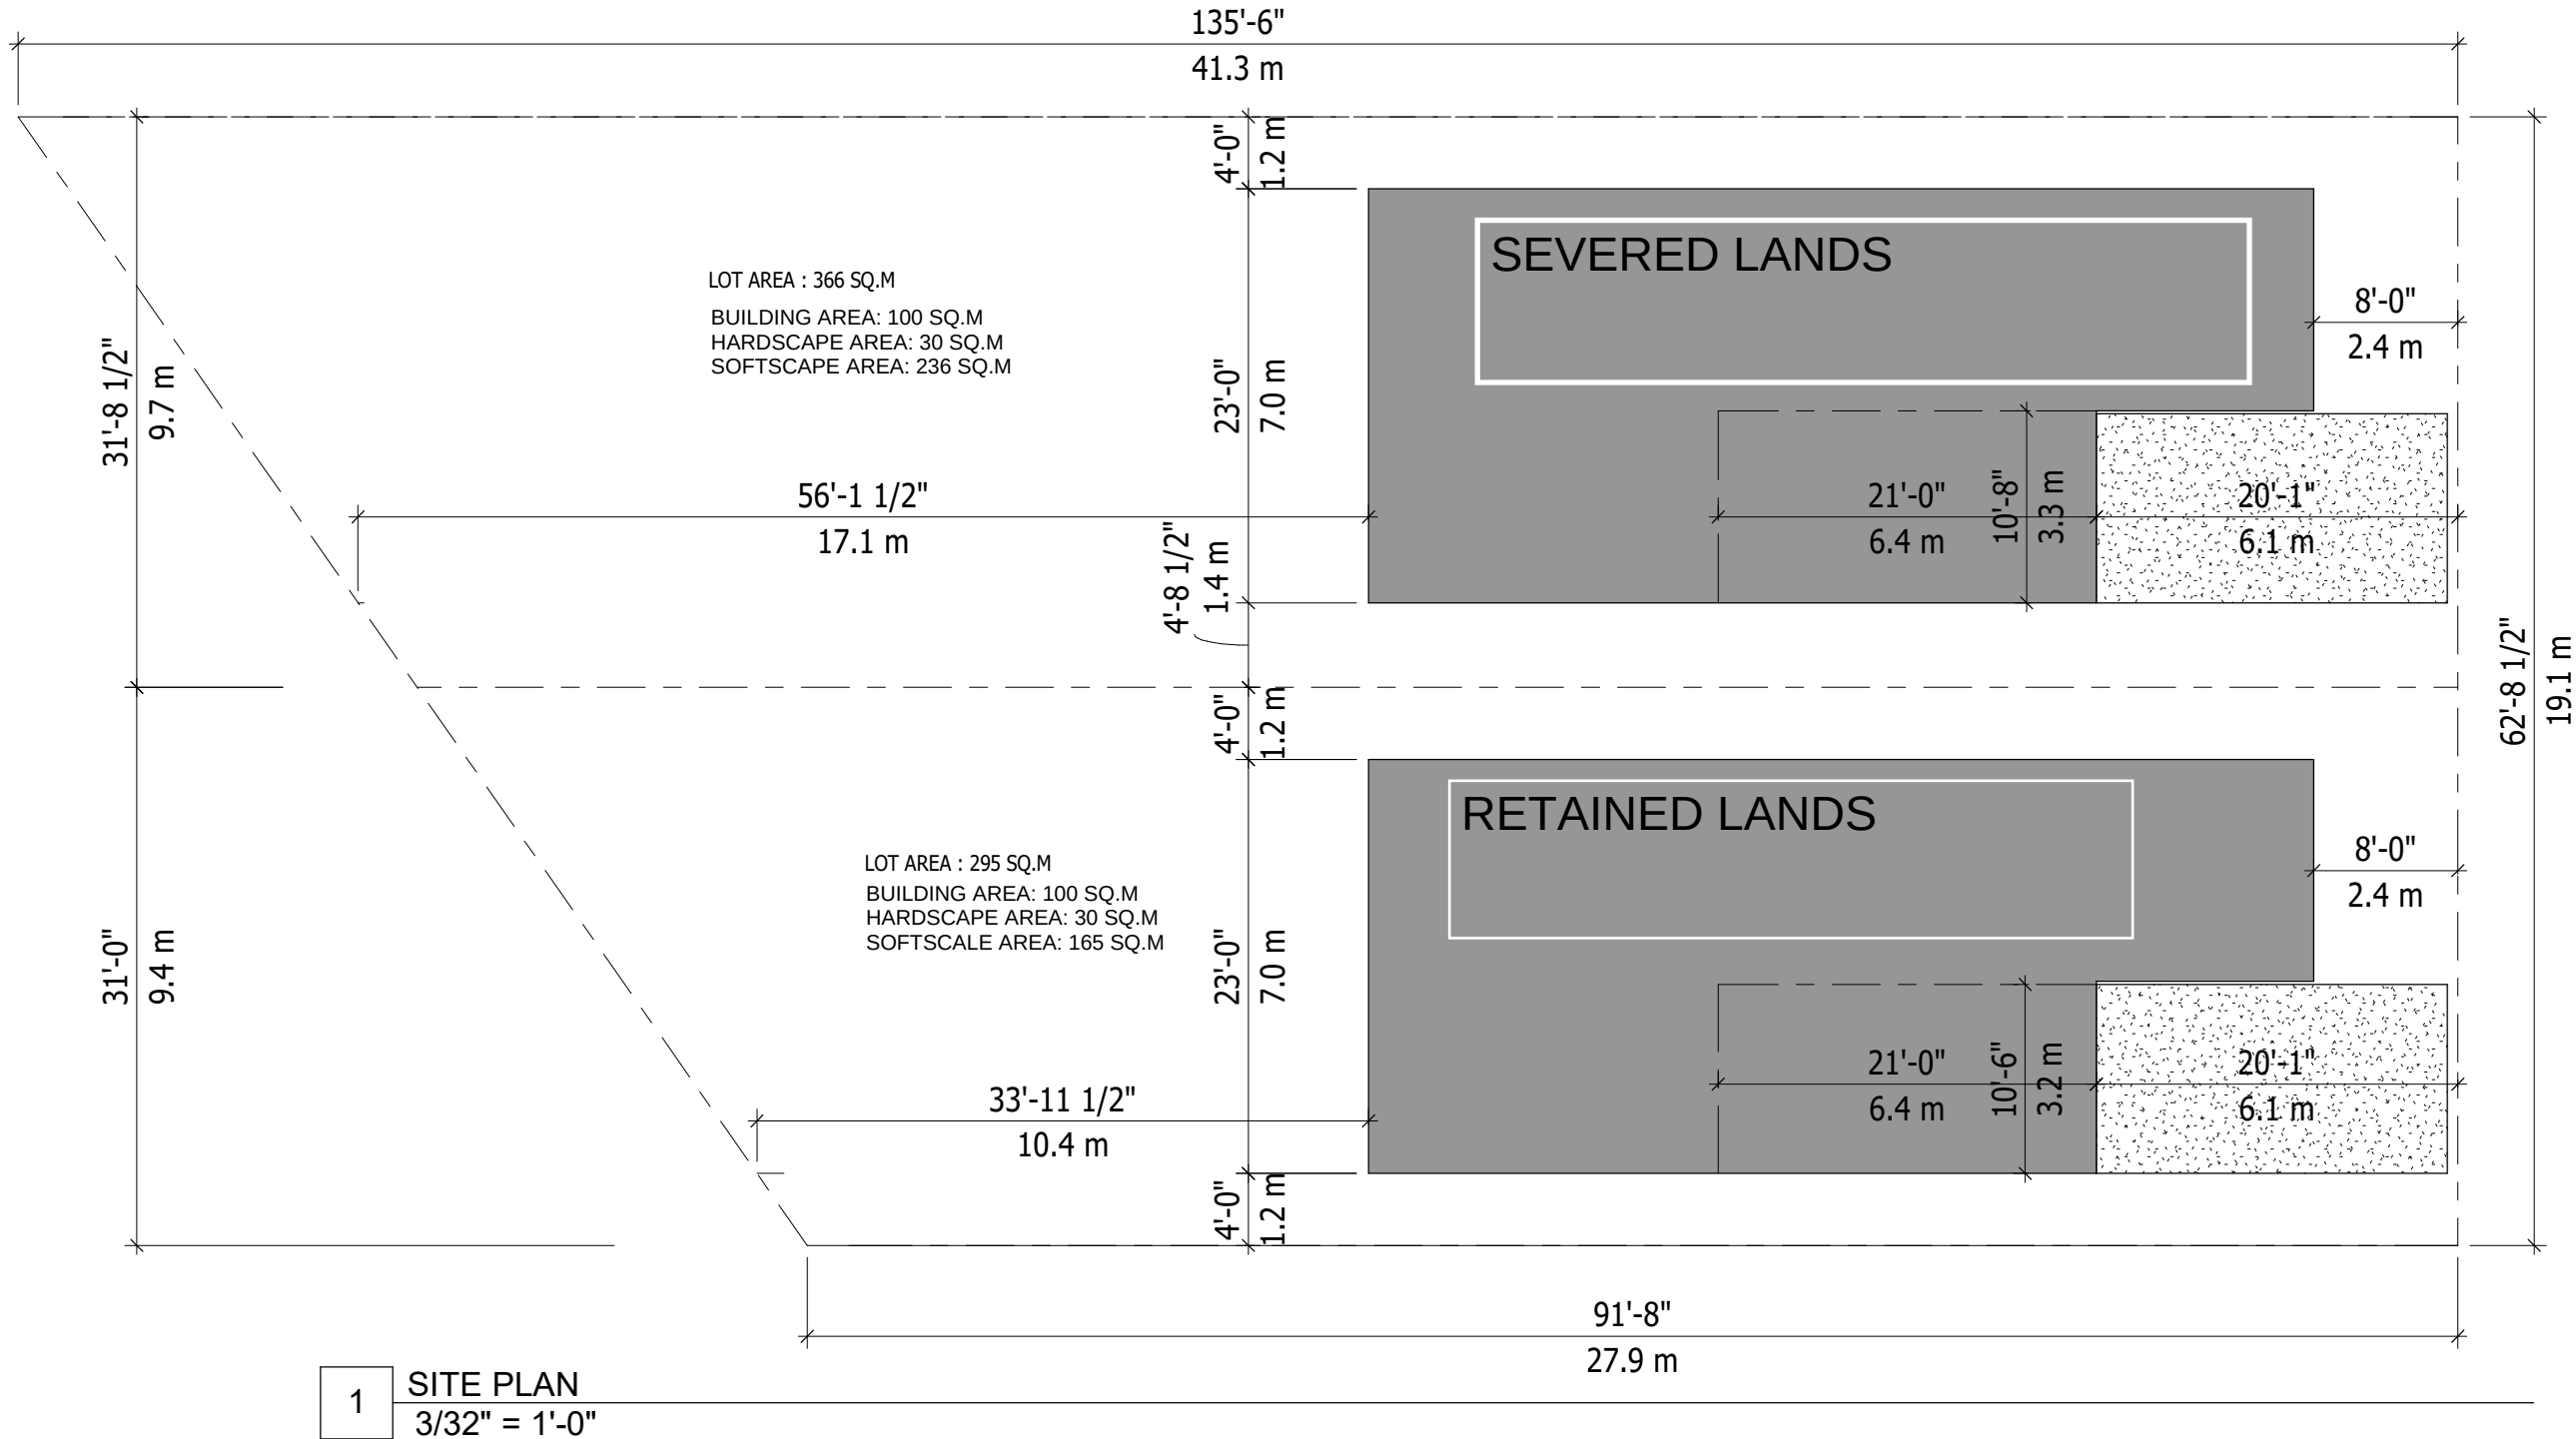

WEBER ST W



HOMERIDGE
Residential Design & Build

I **JON CRUMMER** have reviewed and take responsibility for the design work within the scope of Part 9 Small Buildings. I am qualified for the design work and am registered as an Other Designer as per Division C, Part 3 (3.2.4) of the Ontario Building Code.

Designer BCIN: 34758
Firm BCIN: 43507

Signed: _____

ADDRESS: 160 WEBER ST W
NEW HOUSE

PROJECT: MARCRU

SP1.0