


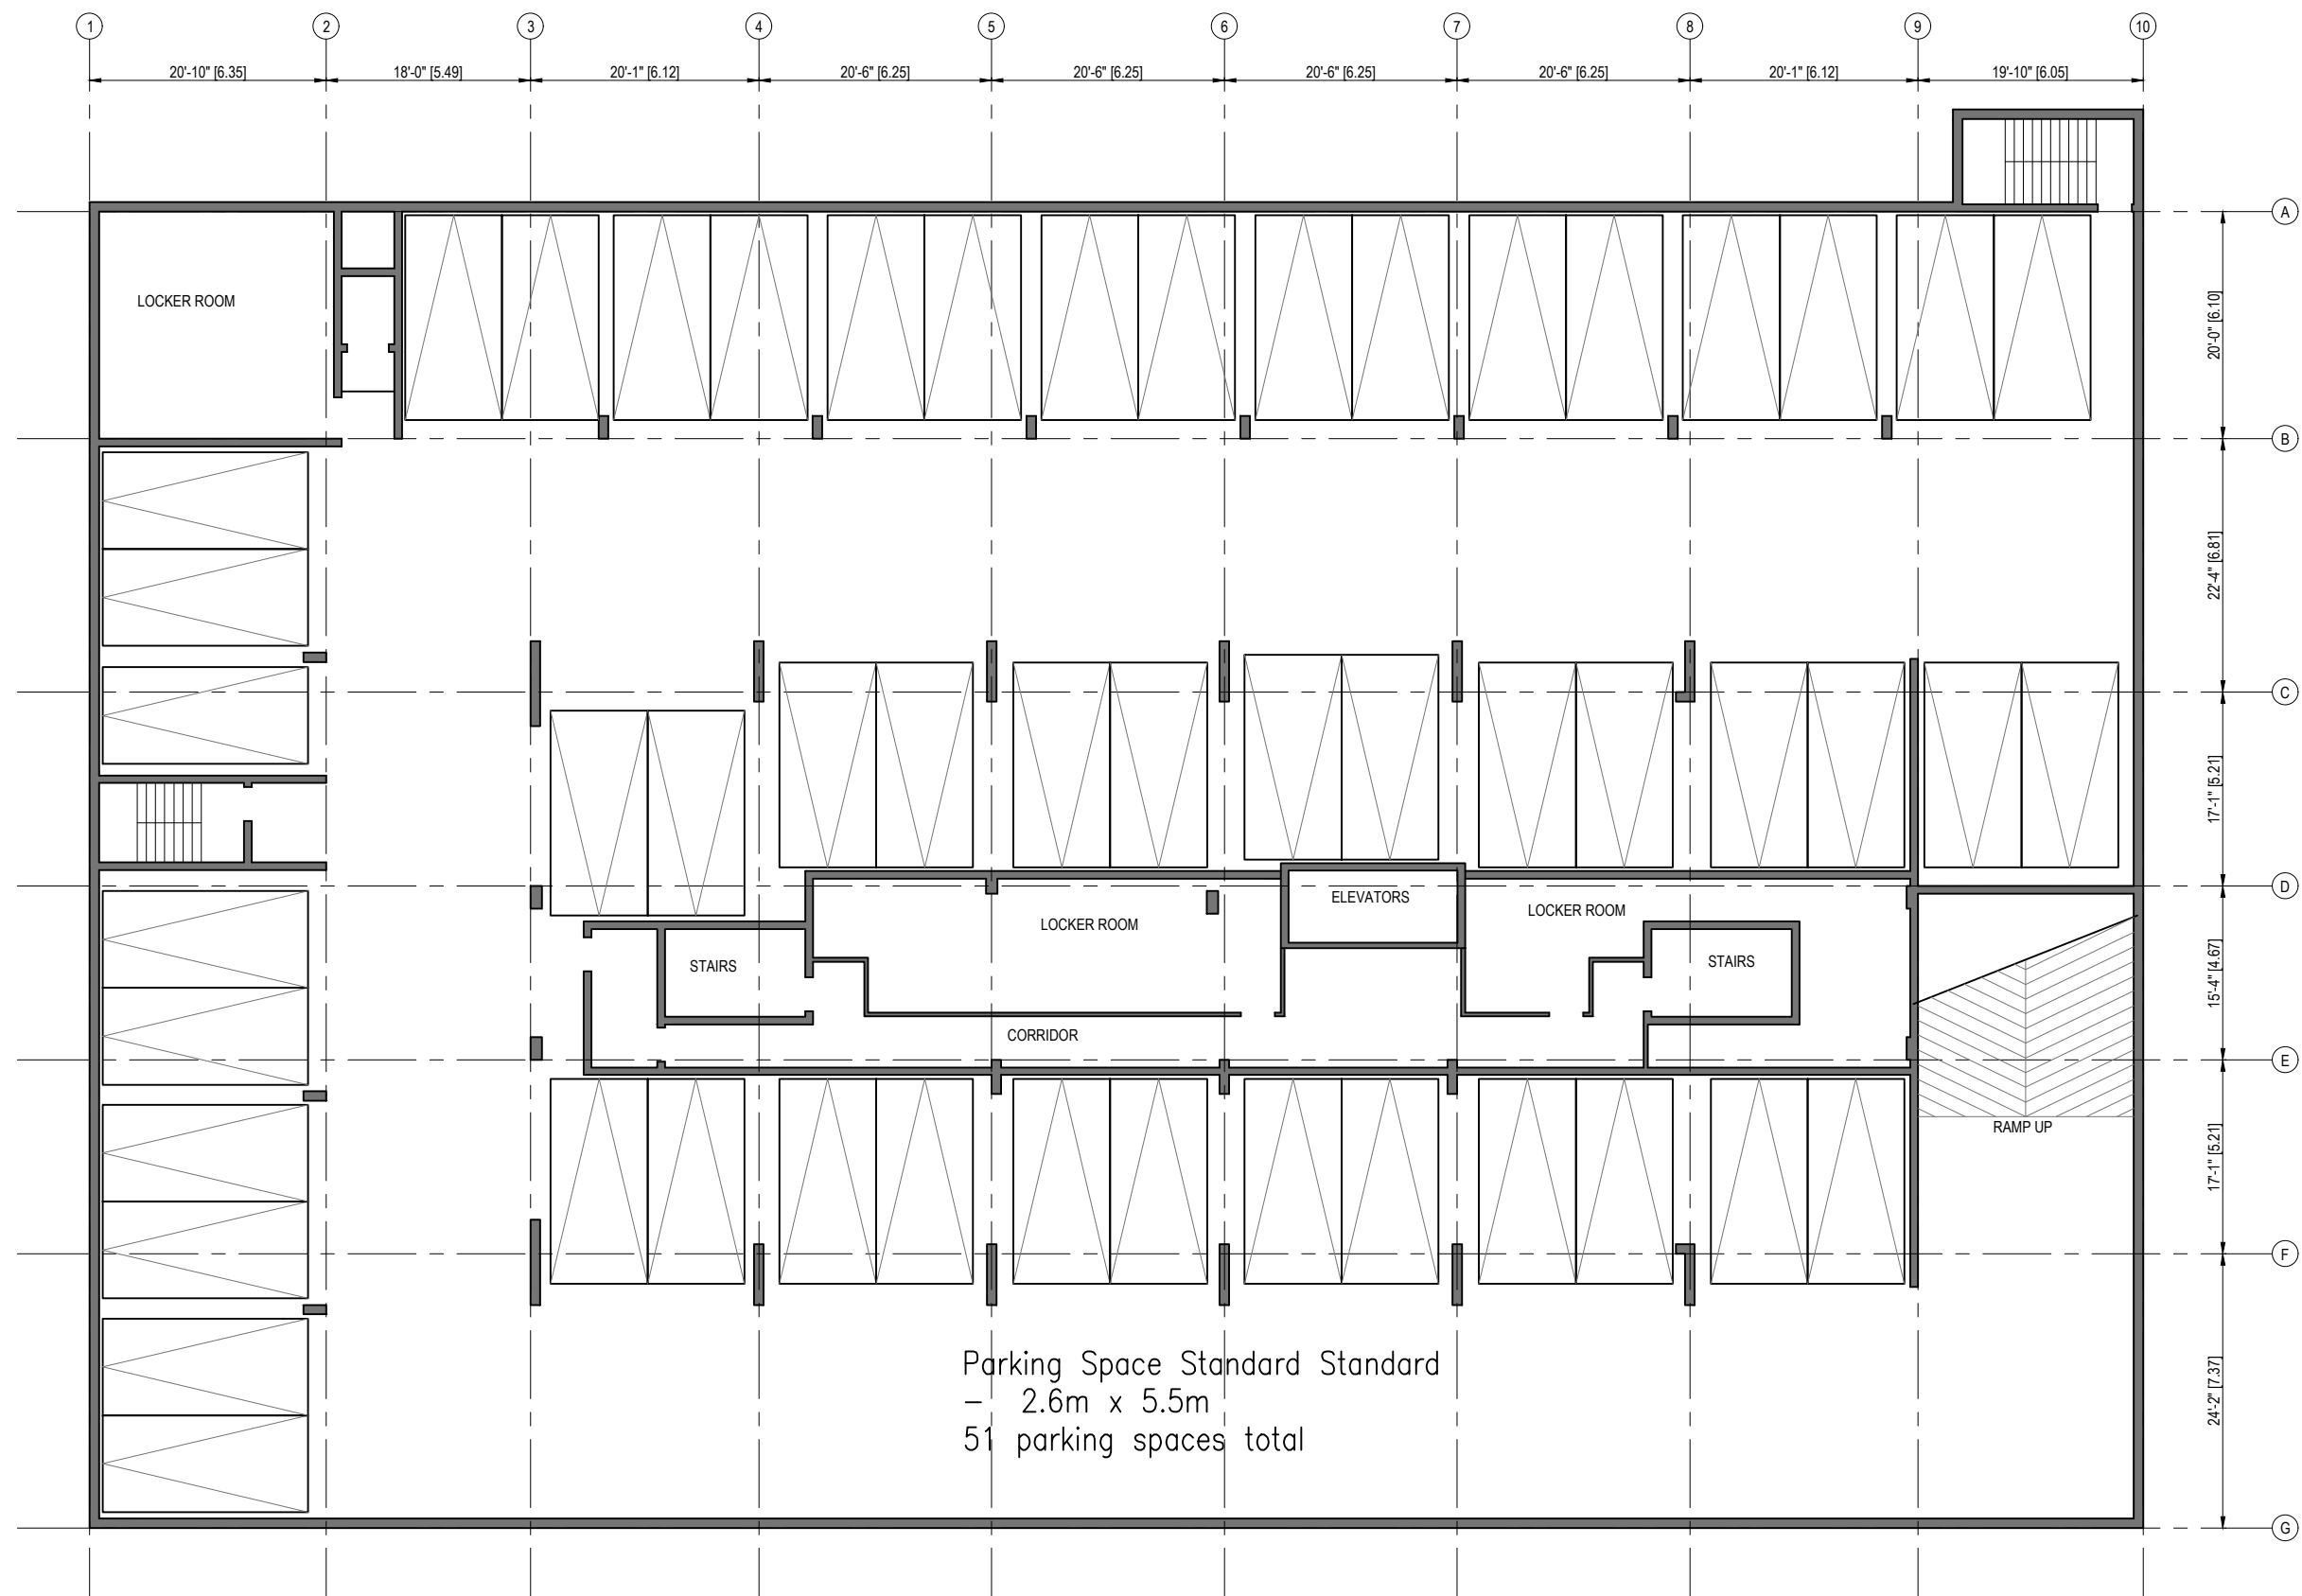

REVISIONS			
8.			
7.			
6.			
5.			
4.			
3.			
2.			
1.	Issued For Permit	2023.12.12	I.F.
No.	Description	Date	By

STAMP:



GPF Design Service Inc.


2572 Eglinton Ave. W.
Toronto, Ontario
M6M 1T4
Tel. 416-656-0134
Fax 416-656-5343

PROJECT: 250 Frederick St,
Kitchener, ON

SHEET TITLE: Parking Level - B1

SCALE: 1/16" = 1'-0"

A1.04

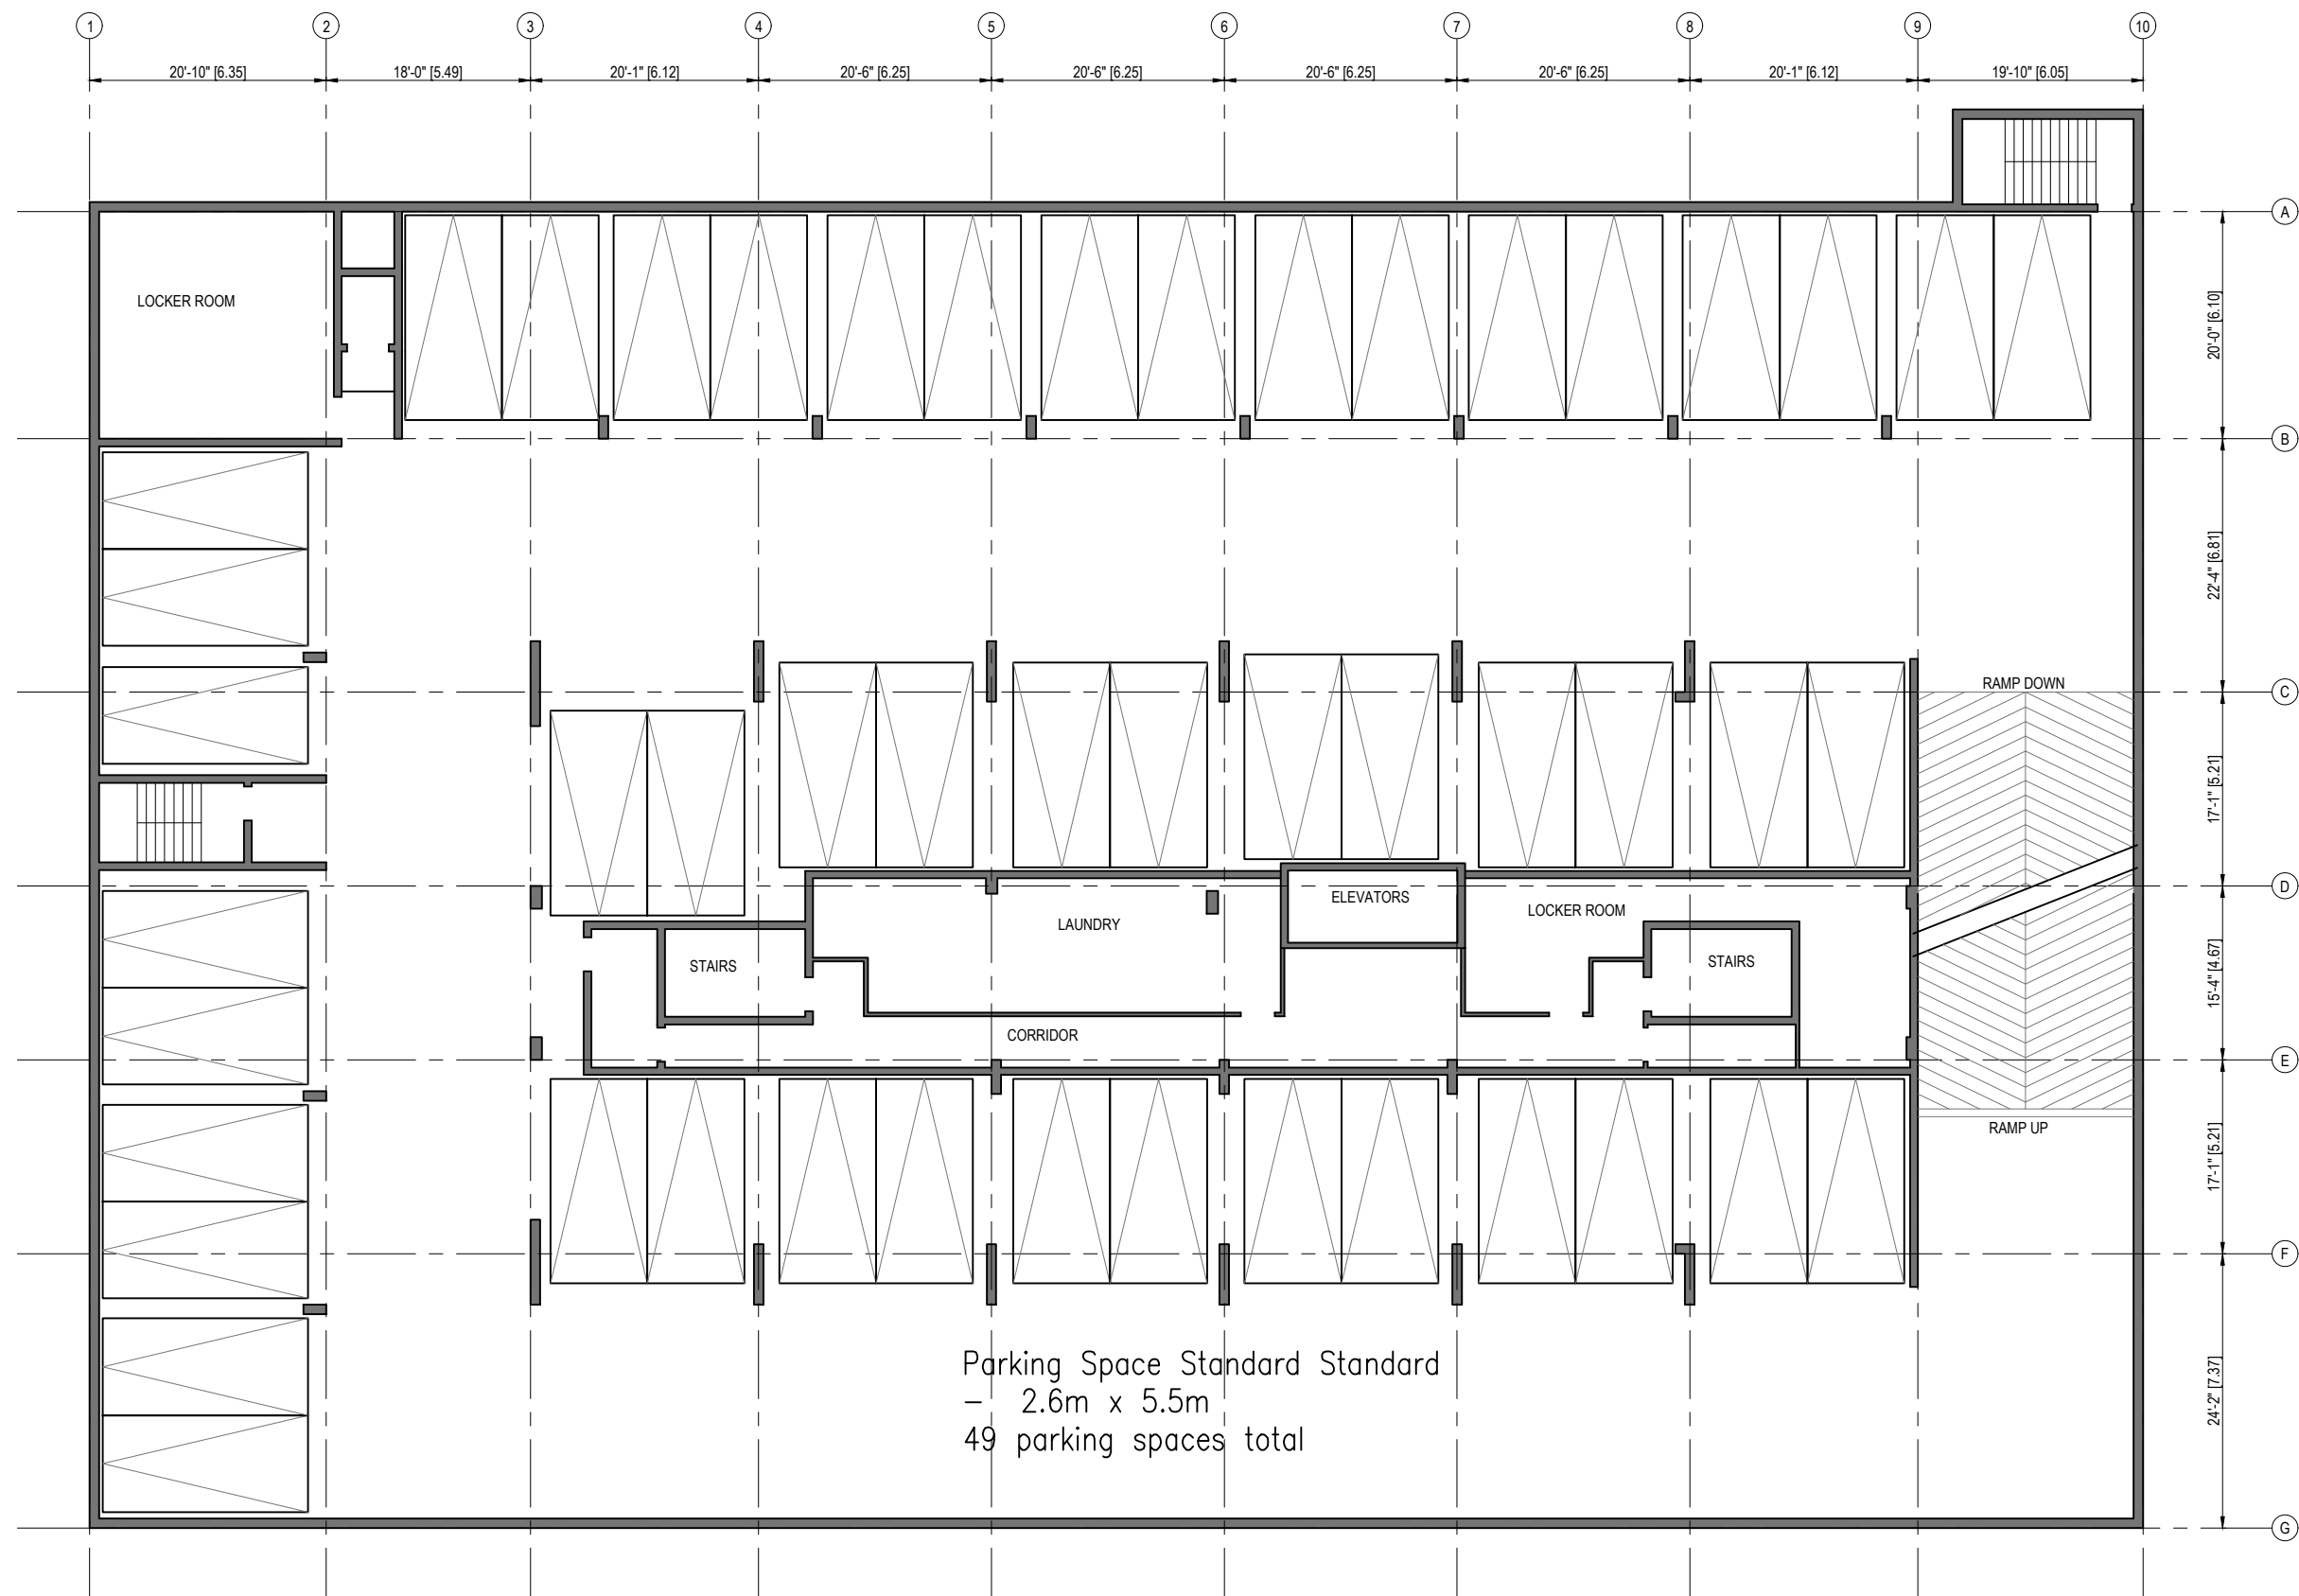

REVISIONS			
8.			
7.			
6.			
5.			
4.			
3.			
2.			
1.	Issued For Permit	2023.12.12	I.F.
No.	Description	Date	By

STAMP:

GPF Design Service Inc.

 2572 Eglinton Ave. W.
Toronto, Ontario
M6M 1T4
Tel. 416-656-0134
Fax 416-656-5343

PROJECT: 250 Frederick St,
Kitchener, ON

SHEET TITLE: Parking Level - B2

SCALE: 1/16" = 1'-0"

A1.05