


328 & 330 MILL STREET
KITCHENER

2024.10.11

MASRI O Inc.
ARCHITECTS
101-609 KUMPF DRIVE
WATERLOO, ON, N2V 1K8
PH. 519.579.0072
www.masrioarchitects.ca.

BASEMENT FLOOR PLAN

SCALE: 1 : 250

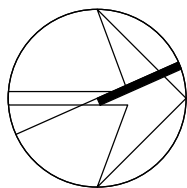



2ND FLOOR PLAN
SCALE: 1 : 250

328 & 330 MILL STREET
KITCHENER

2024.10.11



MASRI O Inc.
ARCHITECTS
101-609 KUMPF DRIVE
WATERLOO, ON, N2V 1K8
PH. 519.579.0072
www.masrioarchitects.ca.

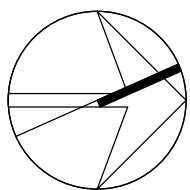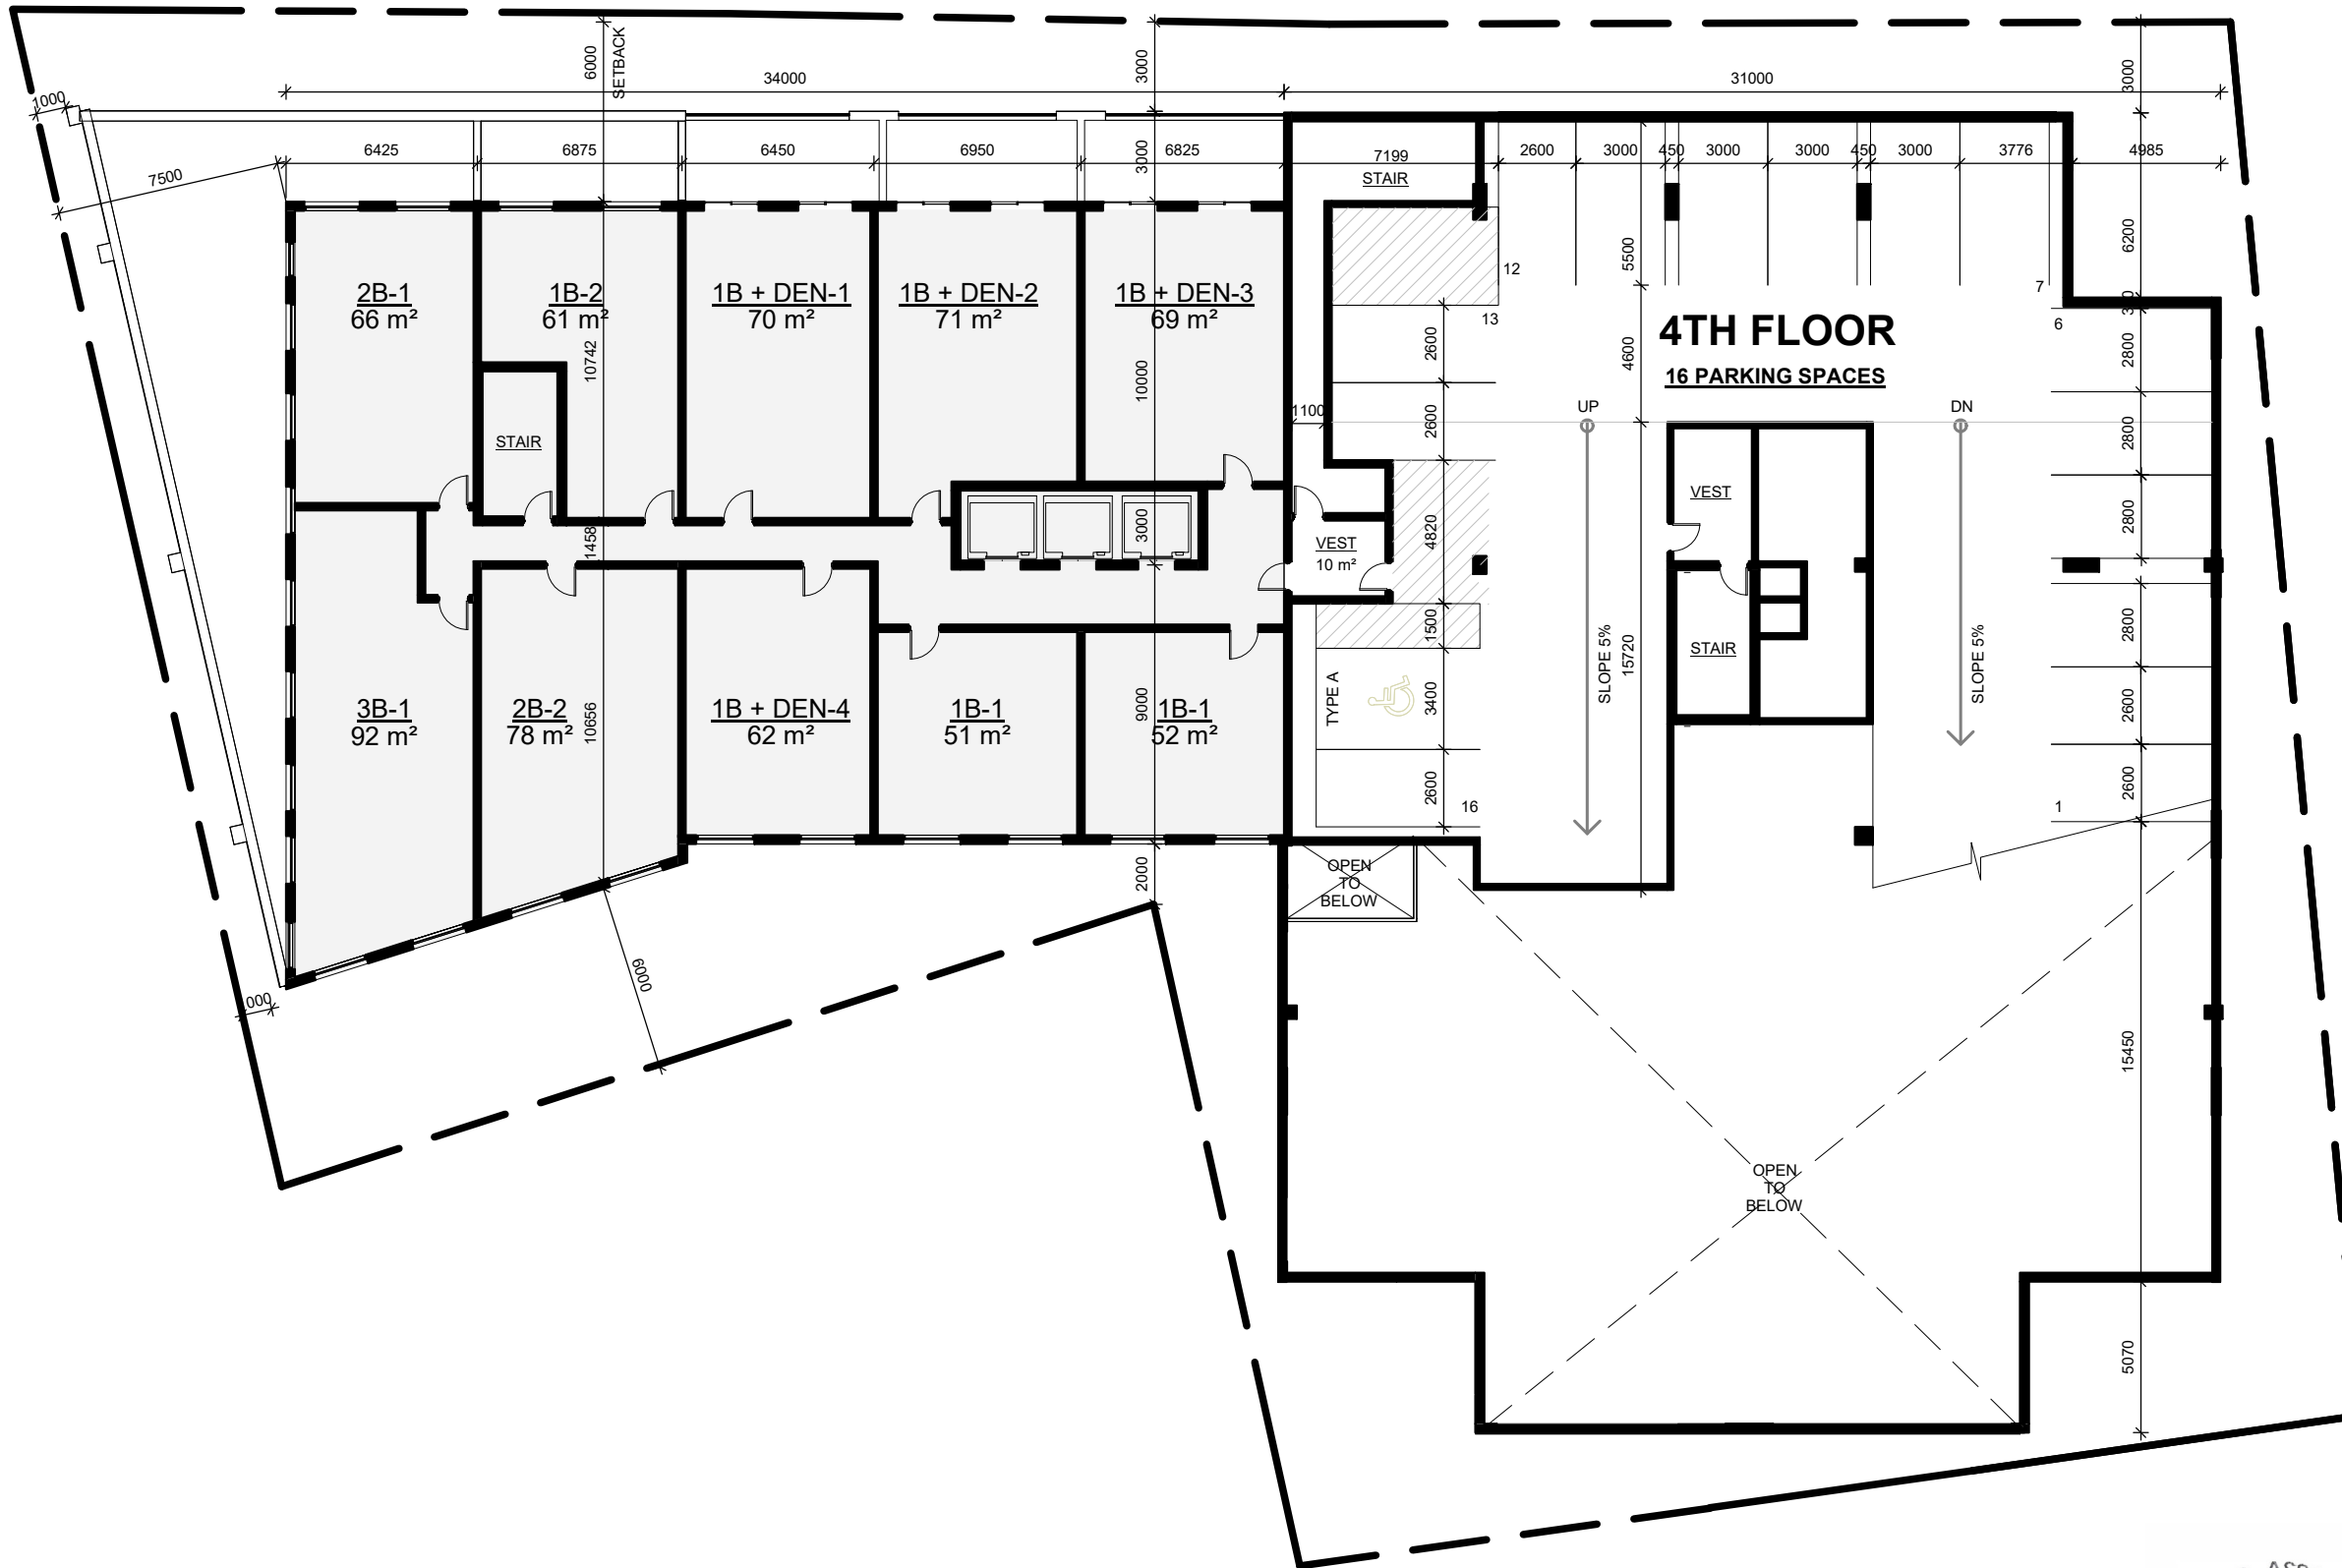


4TH FLOOR PLAN
SCALE: 1 : 250

328 & 330 MILL STREET
KITCHENER

2024.10.11

MASRI O Inc.
ARCHITECTS
101-609 KUMPF DRIVE
WATERLOO, ON, N2V 1K8
PH. 519.579.0072
www.masrioarchitects.ca.

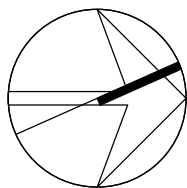


5TH FLOOR PLAN
SCALE: 1 : 250

328 & 330 MILL STREET
KITCHENER

2024.10.11



MASRI O Inc.
ARCHITECTS
101-609 KUMPF DRIVE
WATERLOO, ON, N2V 1K8
PH. 519.579.0072
www.masrioarchitects.ca.

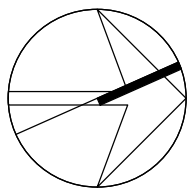


6TH FLOOR PLAN
SCALE: 1 : 250

328 & 330 MILL STREET
KITCHENER

2024.10.11



MASRI O Inc.
ARCHITECTS
101-609 KUMPF DRIVE
WATERLOO, ON, N2V 1K8
PH. 519.579.0072
www.masrioarchitects.ca.

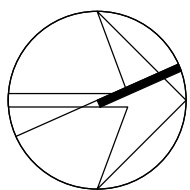


7TH-12TH FLOOR PLAN
 SCALE: 1 : 250

328 & 330 MILL STREET
 KITCHENER

2024.10.11



MASRI O Inc.
ARCHITECTS
 101-609 KUMPF DRIVE
 WATERLOO, ON, N2V 1K8
 PH. 519.579.0072
 www.masrioarchitects.ca.

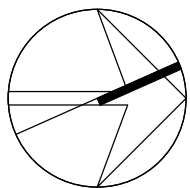



13-18TH FLOOR PLAN
SCALE: 1 : 250

328 & 330 MILL STREET
KITCHENER

2024.10.11



MASRI O Inc.
ARCHITECTS
101-609 KUMPF DRIVE
WATERLOO, ON, N2V 1K8
PH. 519.579.0072
www.masrioarchitects.ca.

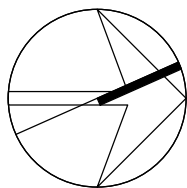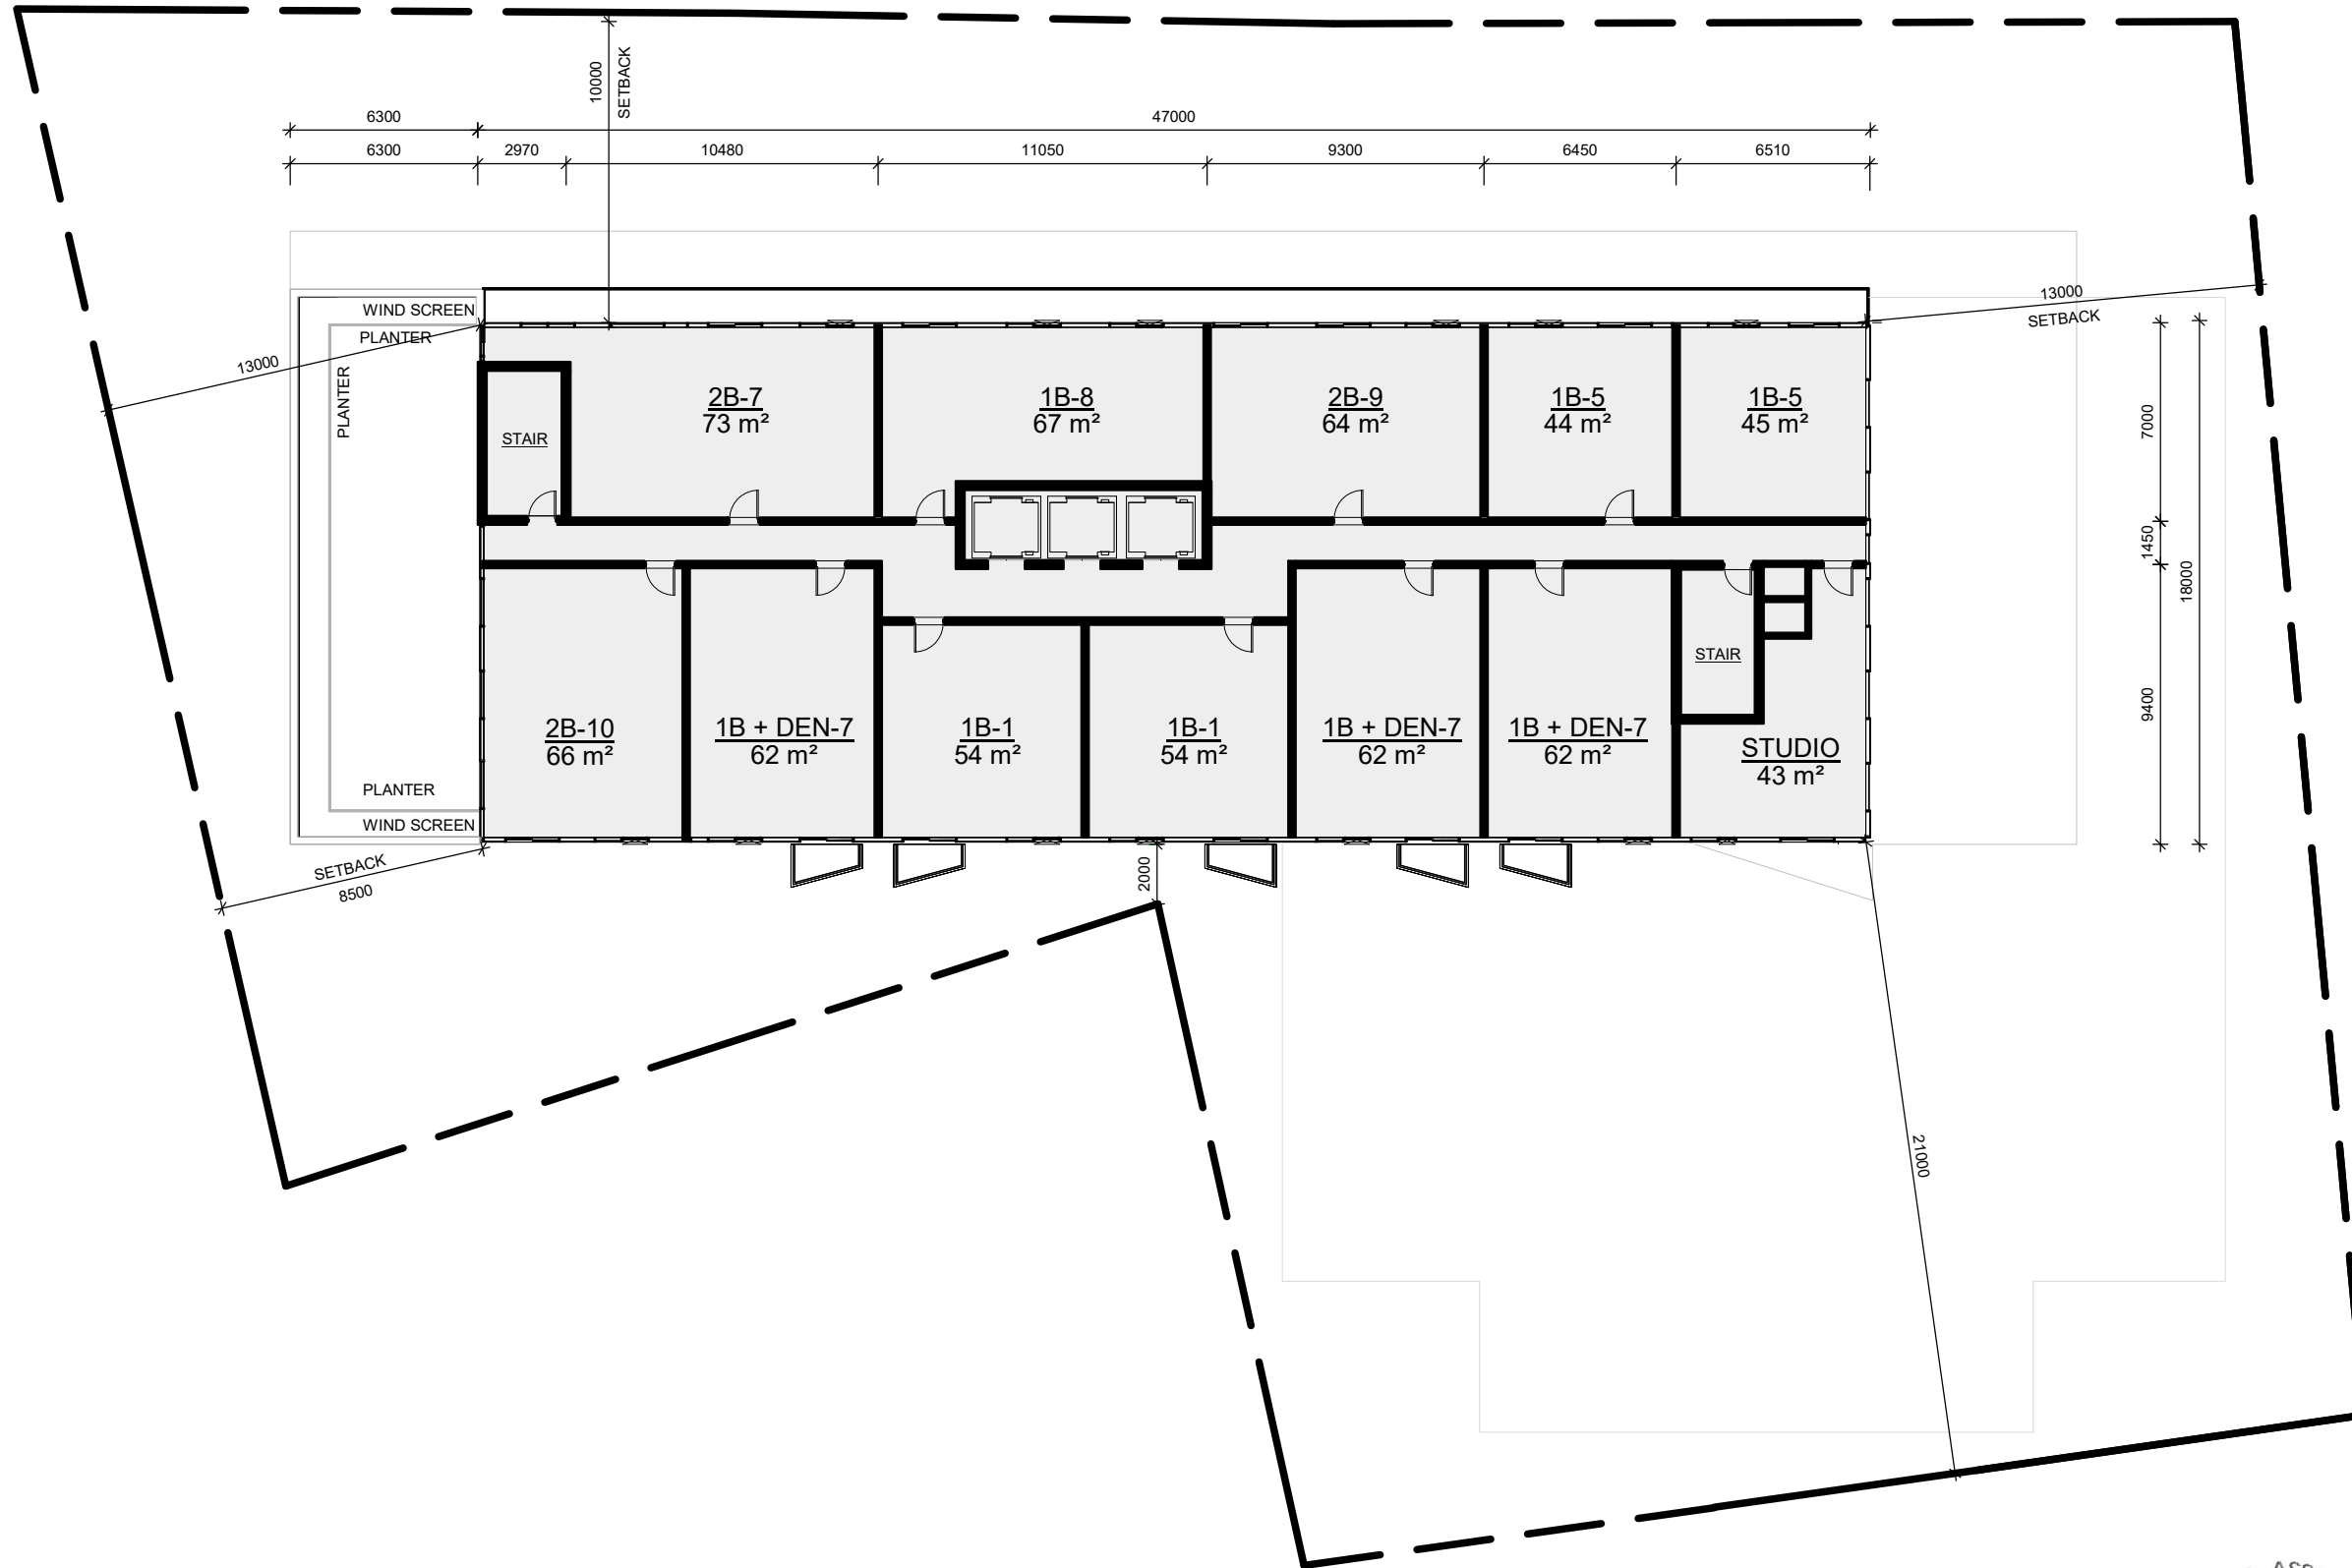

19TH-28TH FLOOR PLAN

SCALE: 1 : 250

328 & 330 MILL STREET
KITCHENER

2024.10.11



MASRI O Inc.
ARCHITECTS
101-609 KUMPF DRIVE
WATERLOO, ON, N2V 1K8
PH. 519.579.0072
www.masrioarchitects.ca.

