

SEVERANCE SKETCH

TOPOGRAPHIC SKETCH OF
235 AND 239 VICTORIA ST. SOUTH
CITY OF KITCHENER
REGIONAL MUNICIPALITY OF WATERLOO
SCALE 1 : 250


MACDONALD TAMBLYN LORD SURVEYING
DISTANCES AND/OR COORDINATES SHOWN ON THIS PLAN ARE IN
METRIC METRES AND CAN BE CONVERTED TO FEET BY DIVIDING BY 0.3048.

BENCHMARK

ELEVATIONS SHOWN ON THIS PLAN ARE RELATED TO GEODETIC DATUM
AND ARE DERIVED FROM THE CITY OF WATERLOO BENCH MARK No. 213
HAVING A PUBLISHED ELEVATION OF 313.54 METRES.



VICTORIA STREET SOUTH

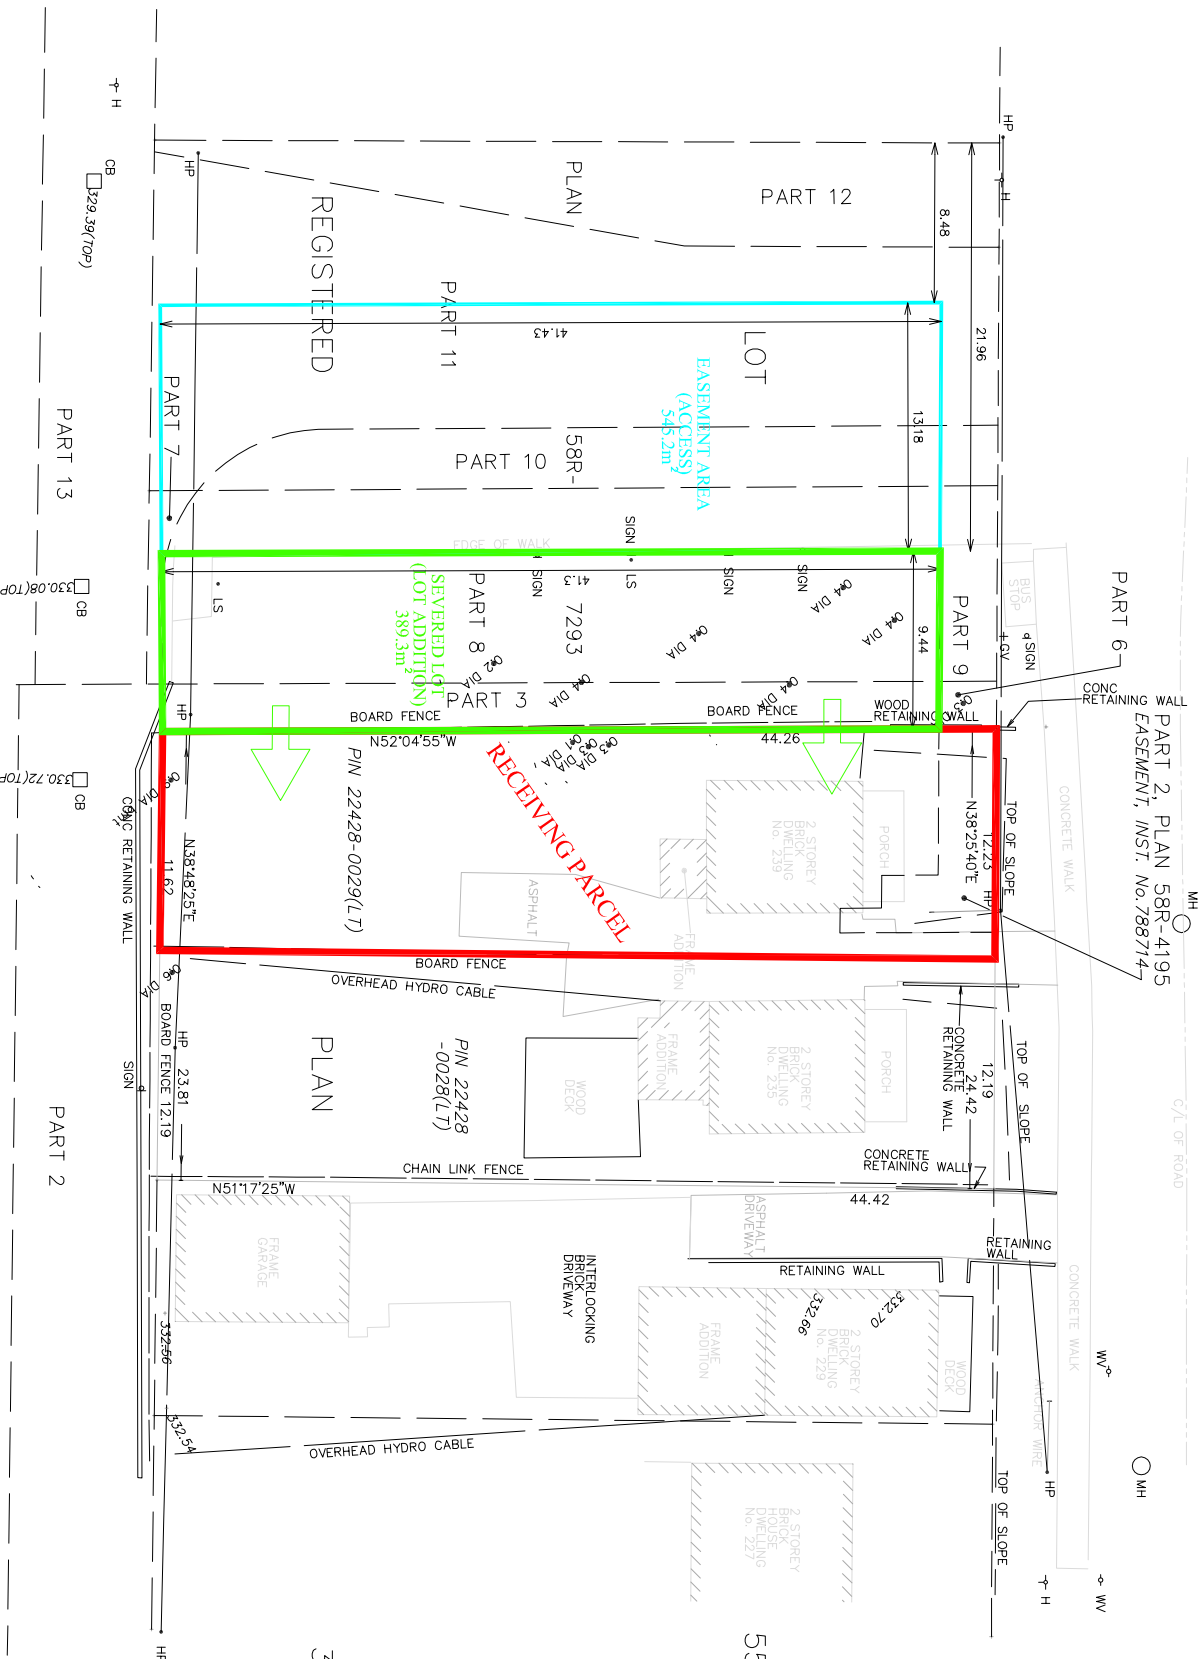

- LEGEND**
- CB DENOTES CATCHBASIN
 - GV DENOTES GAS VALVE
 - MH DENOTES MANHOLE
 - HP DENOTES HYDRO POLE
 - LS DENOTES LIGHT STANDARD
 - FW DENOTES FIRE HYDRANT
 - WV DENOTES WATER VALVE
 - DS DENOTES DOOR SILL
 - E- DENOTES OVERHEAD HYDRO CABLE



Macdonald TAMBLYN LORD SURVEYING
SURVEYING
MAPPING
GIS
A Division of J.D. Barnes Limited
4273 KING ST. E., #100, KITCHENER, ON, N2P 2E9
T: (519) 621-9600 F: (519) 690-5625 www.jdbarnes.com

DRAWN BY:	VT	CHECKED BY:	RL	REFERENCE NO.:	19-40-744-00
FILE: \$FILE\$				DATED: OCTOBER 31, 2019	
				PLOTTED:	\$PLOT\$