



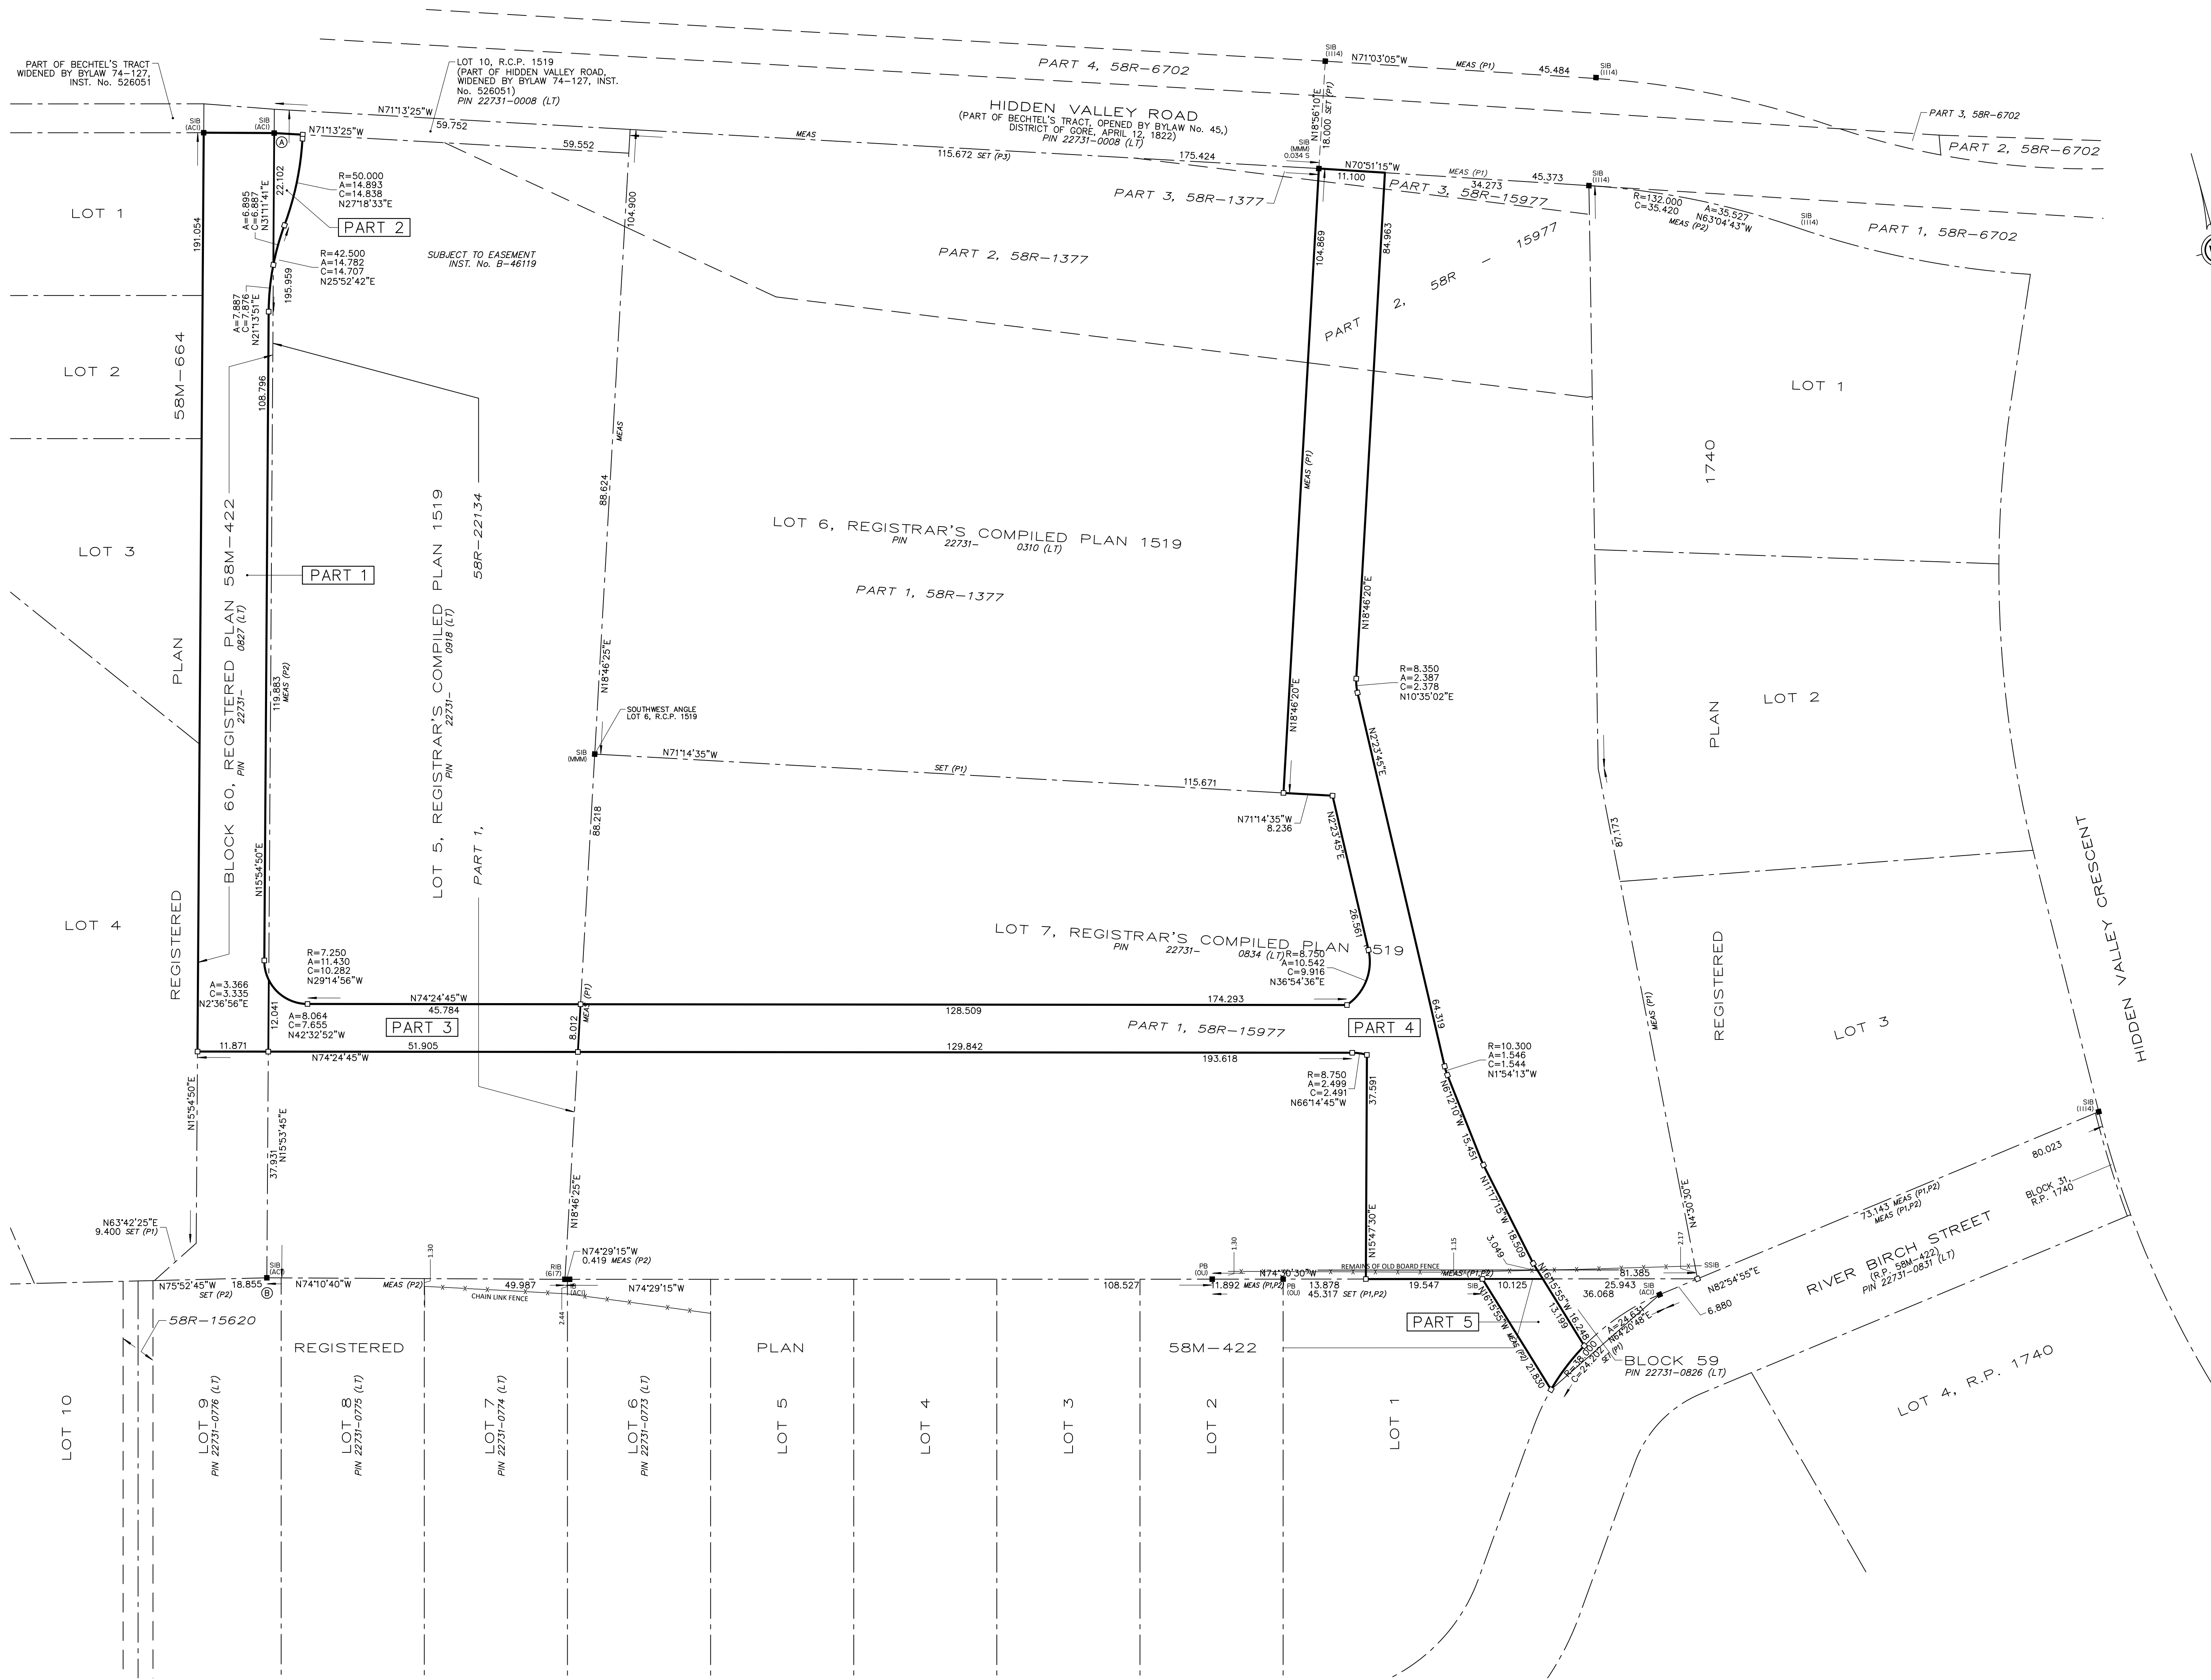

SCHEDULE			
Part	Lot	Plan	PIN
1	PART OF BLOCK 60	58M-422	Part of 22731-0827 (LT)
2	PART OF LOT 5	R.C.P. 1519	Part of 22731-0311 (LT)
3	PART OF LOT 7	R.C.P. 1519	Part of 22731-0311 (LT)
4	PART OF LOT 7	R.C.P. 1519	Part of 22731-0834 (LT)
5	PART OF BLOCK 59	58M-422	Part of 22731-0826 (LT)

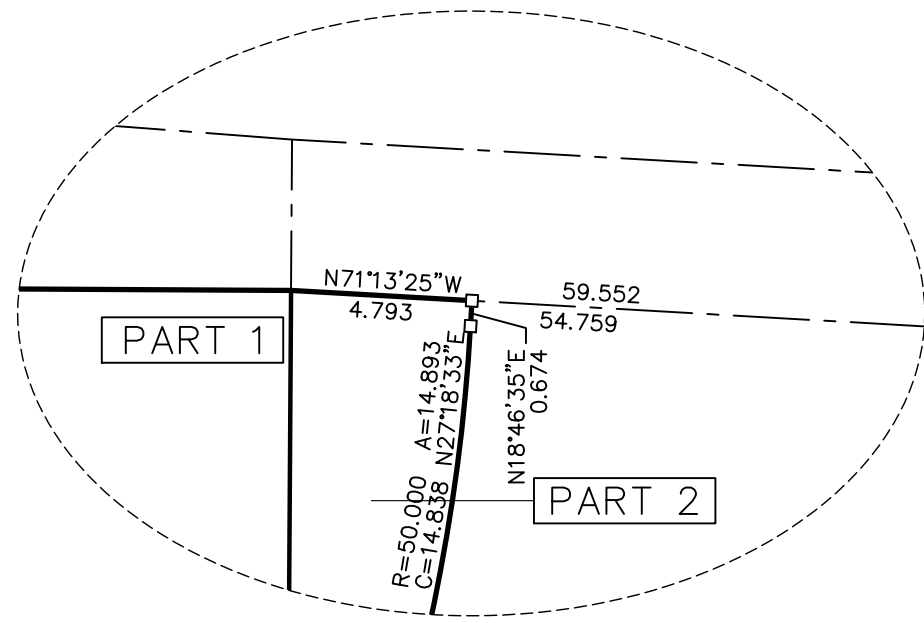

PLAN OF SURVEY OF
PART OF LOTS 5 & 7
REGISTRAR'S COMPILED PLAN 1519
PART OF BLOCK 59 & 60
REGISTERED PLAN 58M-422

IN THE
CITY OF KITCHENER
REGIONAL MUNICIPALITY OF WATERLOO

SCALE 1 : 500



THE INTENDED PLOT SIZE OF THIS PLAN IS 915mm IN WIDTH BY 610mm IN HEIGHT
WHEN PLOTTED AT A SCALE OF 1:500

J.D. BARNES LIMITED

METRIC DISTANCES AND/OR COORDINATES SHOWN ON THIS PLAN ARE IN METRES AND CAN BE CONVERTED TO FEET BY DIVIDING BY 0.3048.

NOTES

BEARINGS ARE UTM GRID, DERIVED FROM OBSERVED REFERENCE POINTS A AND B, BY REAL TIME NETWORK (RTN) OBSERVATIONS, UTM ZONE 17, NAD83 (CSRS) (2010.0).
DISTANCES ARE GROUND AND CAN BE CONVERTED TO GRID BY MULTIPLYING BY THE COMBINED SCALE FACTOR OF 0.999582

INTEGRATION DATA

OBSERVED REFERENCE POINTS (ORPs): UTM ZONE 17, NAD83 (CSRS) (2010.0).
COORDINATES TO URBAN ACCURACY PER SECTION 14 (2) OF O.R.G. 216/10.

POINT ID	EASTING	NORTHING
ORP (A)	546260.90	4807116.65
ORP (B)	546208.34	4806932.09

COORDINATES CANNOT, IN THEMSELVES, BE USED TO RE-ESTABLISH CORNERS OR BOUNDARIES SHOWN ON THIS PLAN.

LEGEND

■ DENOTES SURVEY MONUMENT FOUND
□ DENOTES SURVEY MONUMENT SET
B DENOTES IRON BAR
RIB DENOTES ROUND IRON BAR
SIB DENOTES STANDARD IRON BAR
MEAS DENOTES MEASURED
ACI DENOTES A.C.I. SURVEY CONSULTANTS INC.
MMM DENOTES MARSHALL MACKLIN MONAGHAN ONT. LTD.
617 DENOTES B.J. ROE, O.L.S.
1114 DENOTES METZ & LORENZ LTD.
P1 DENOTES PLAN 58R-15977
P2 DENOTES PLAN 58M-422
P3 DENOTES PLAN 58R-1377
D1 DENOTES INST. No. 163489
R.C.P. DENOTES REGISTRAR'S COMPILED PLAN

SURVEYOR'S CERTIFICATE

I CERTIFY THAT:
1. THIS SURVEY AND PLAN ARE CORRECT AND IN ACCORDANCE WITH THE SURVEY ACT, THE SURVEYORS ACT AND THE LAND TITLES ACT AND THE REGULATIONS MADE UNDER THEM.
2. THE SURVEY WAS COMPLETED ON SEPTEMBER, 2024


DATE

SEPTEMBER, 2024

J.PATRICK HARAMIS

ONTARIO LAND SURVEYOR

THIS PLAN OF SURVEY RELATES TO AOLS PLAN SUBMISSION FORM NUMBER V-xxxxx

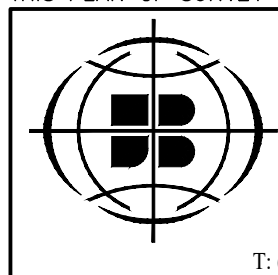

J.D.BARNES
LIMITED
LAND INFORMATION SPECIALISTS
4273 KING ST. E. #100, KITCHENER, ON, N2P 2P9
T: (519) 578-2220 F: (519) 650-5625 www.jdbarnes.com

SURVEYING
MAPPING
GIS

DRAWN BY:	CHECKED BY:	REFERENCE NO.:
HW	JPH	22-40-716-00
DATED: 09/05/2024		